




Front Elevation of Imam's Room

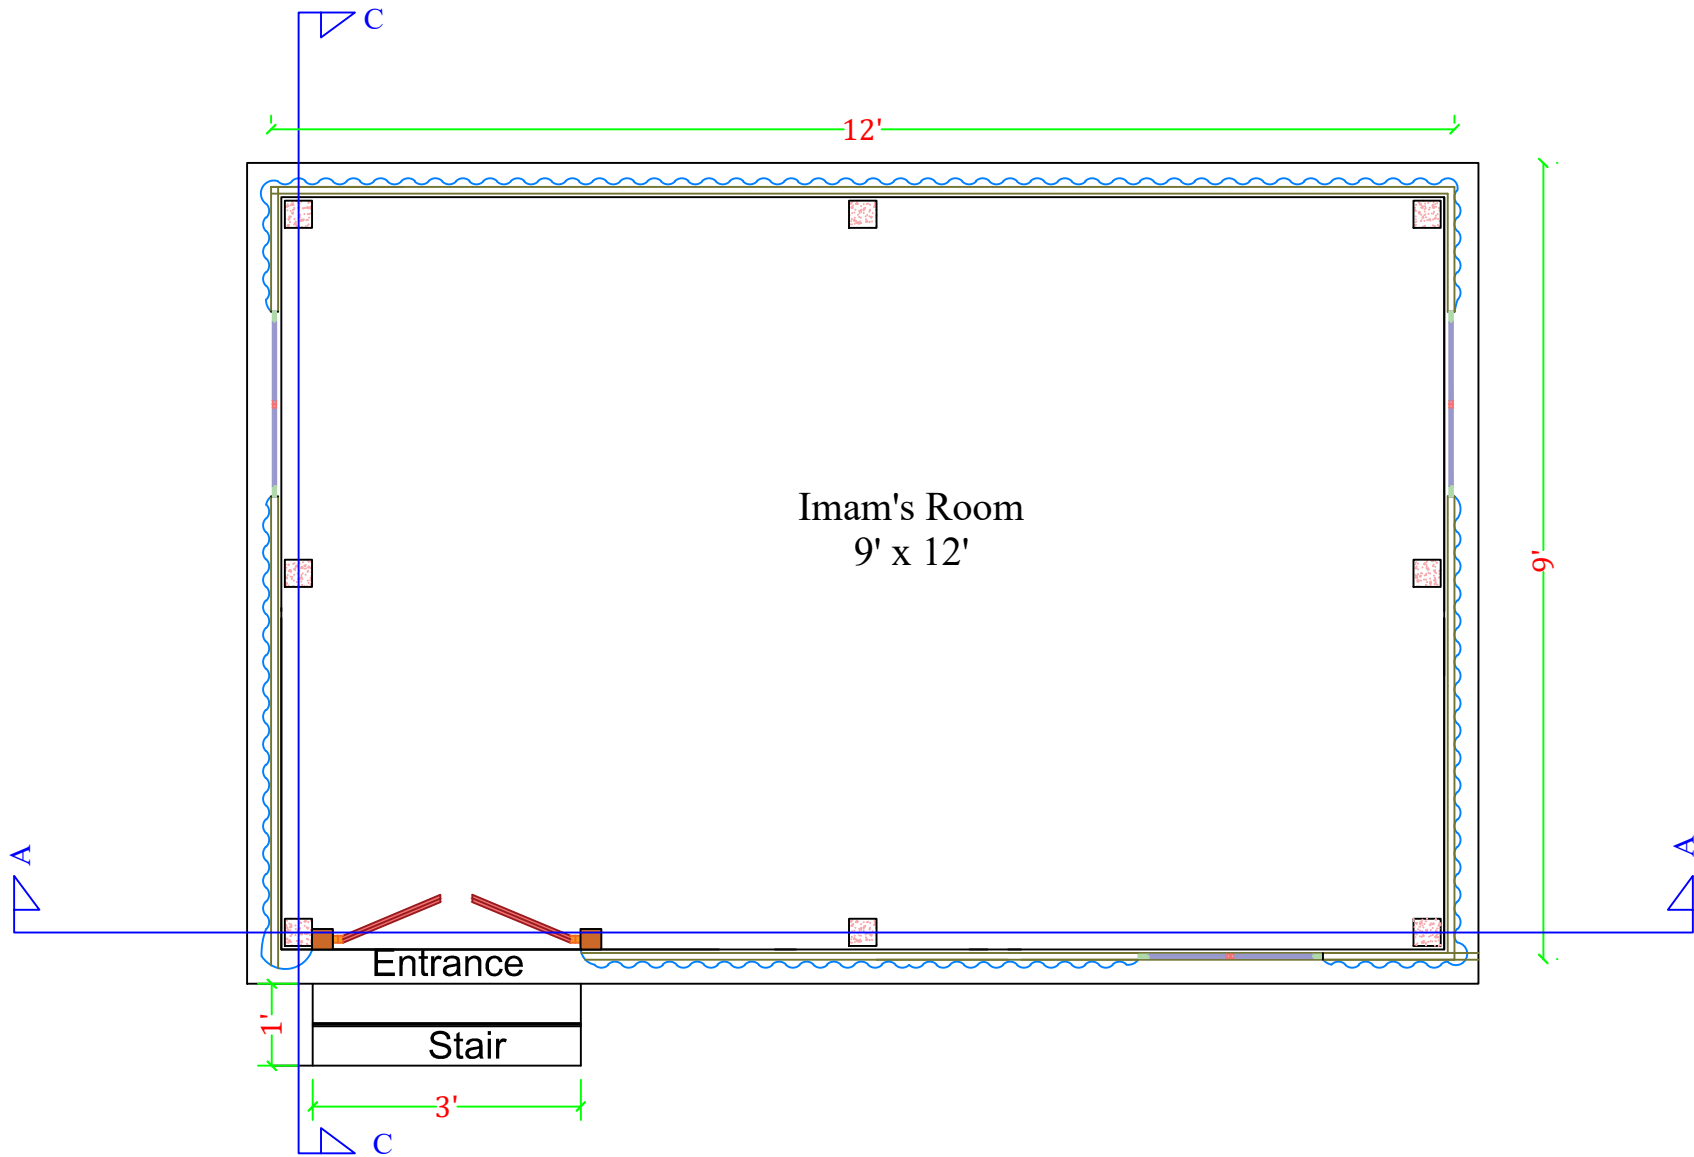


Plan of Imam's Room

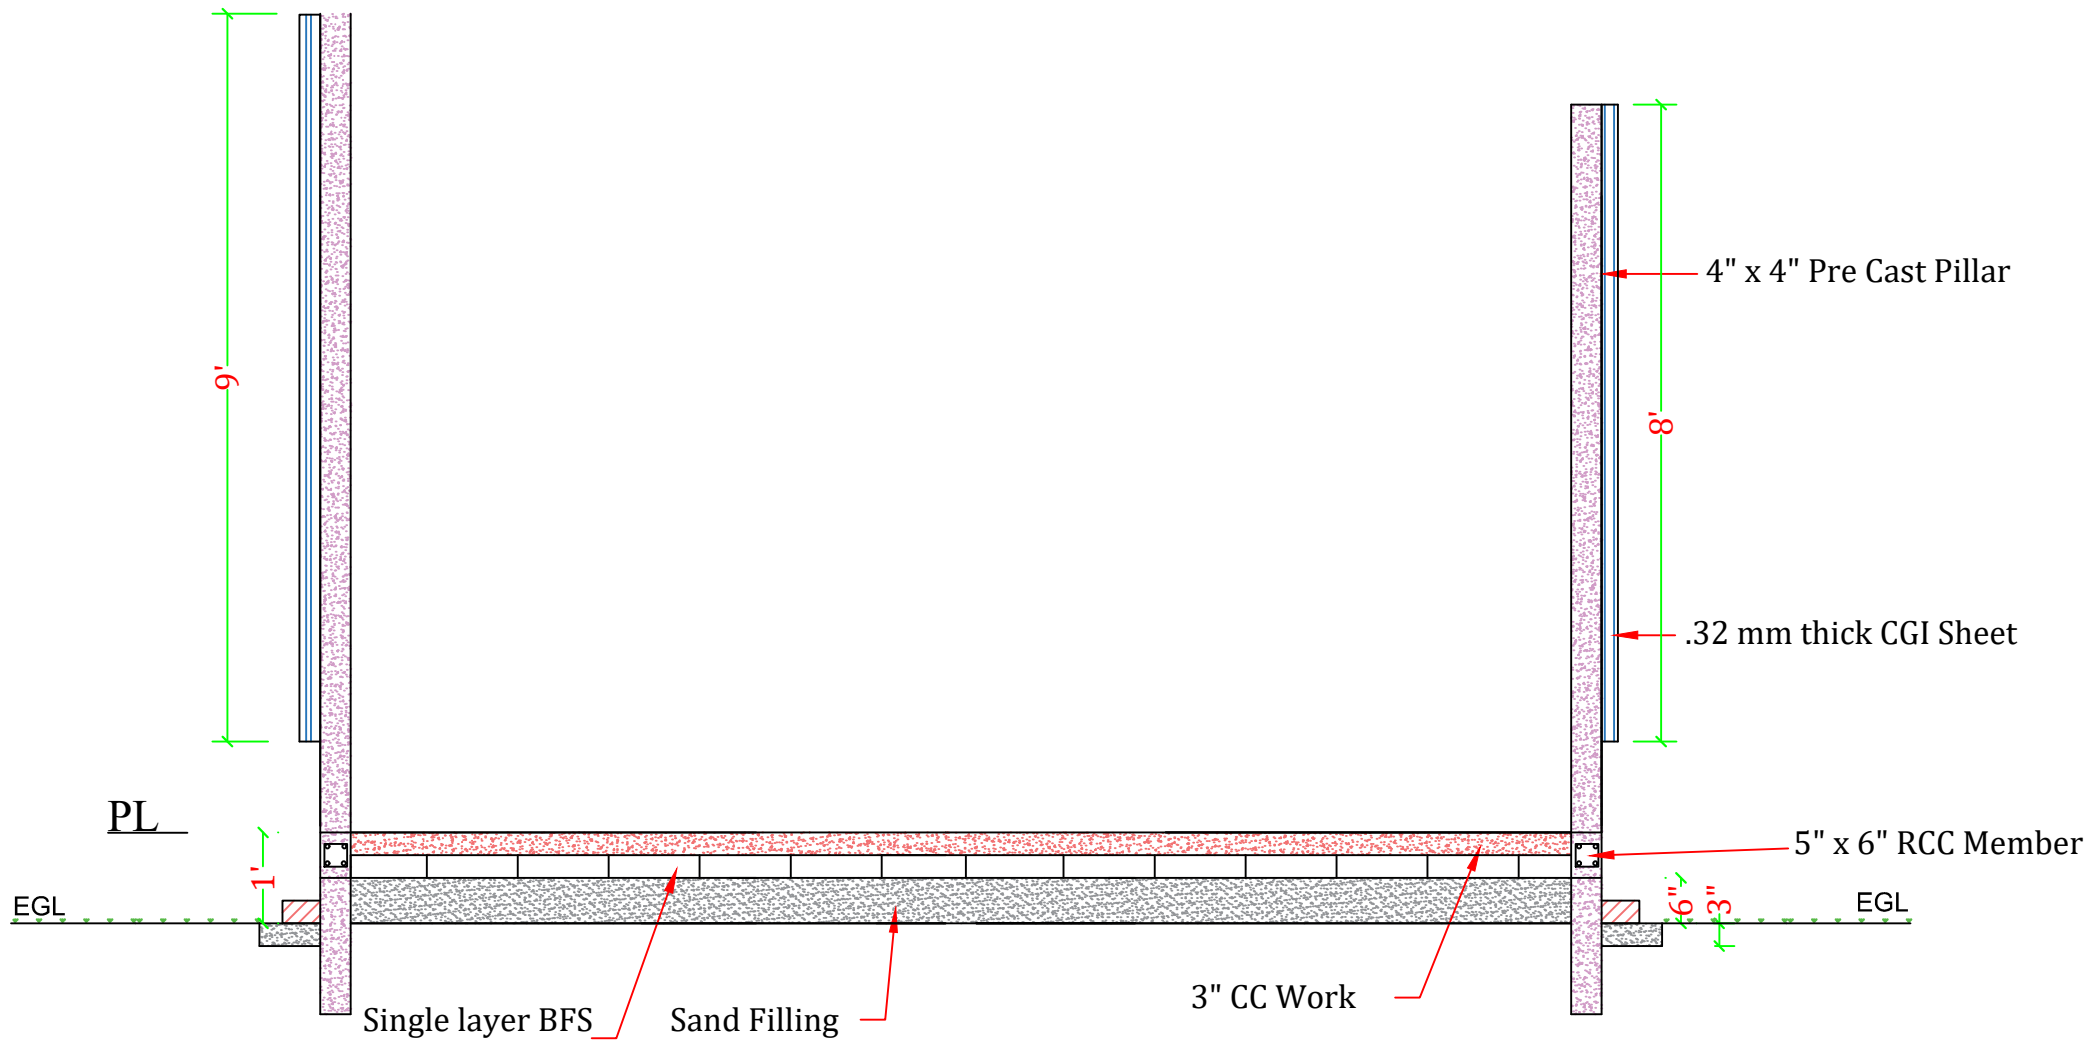


Section of A-A

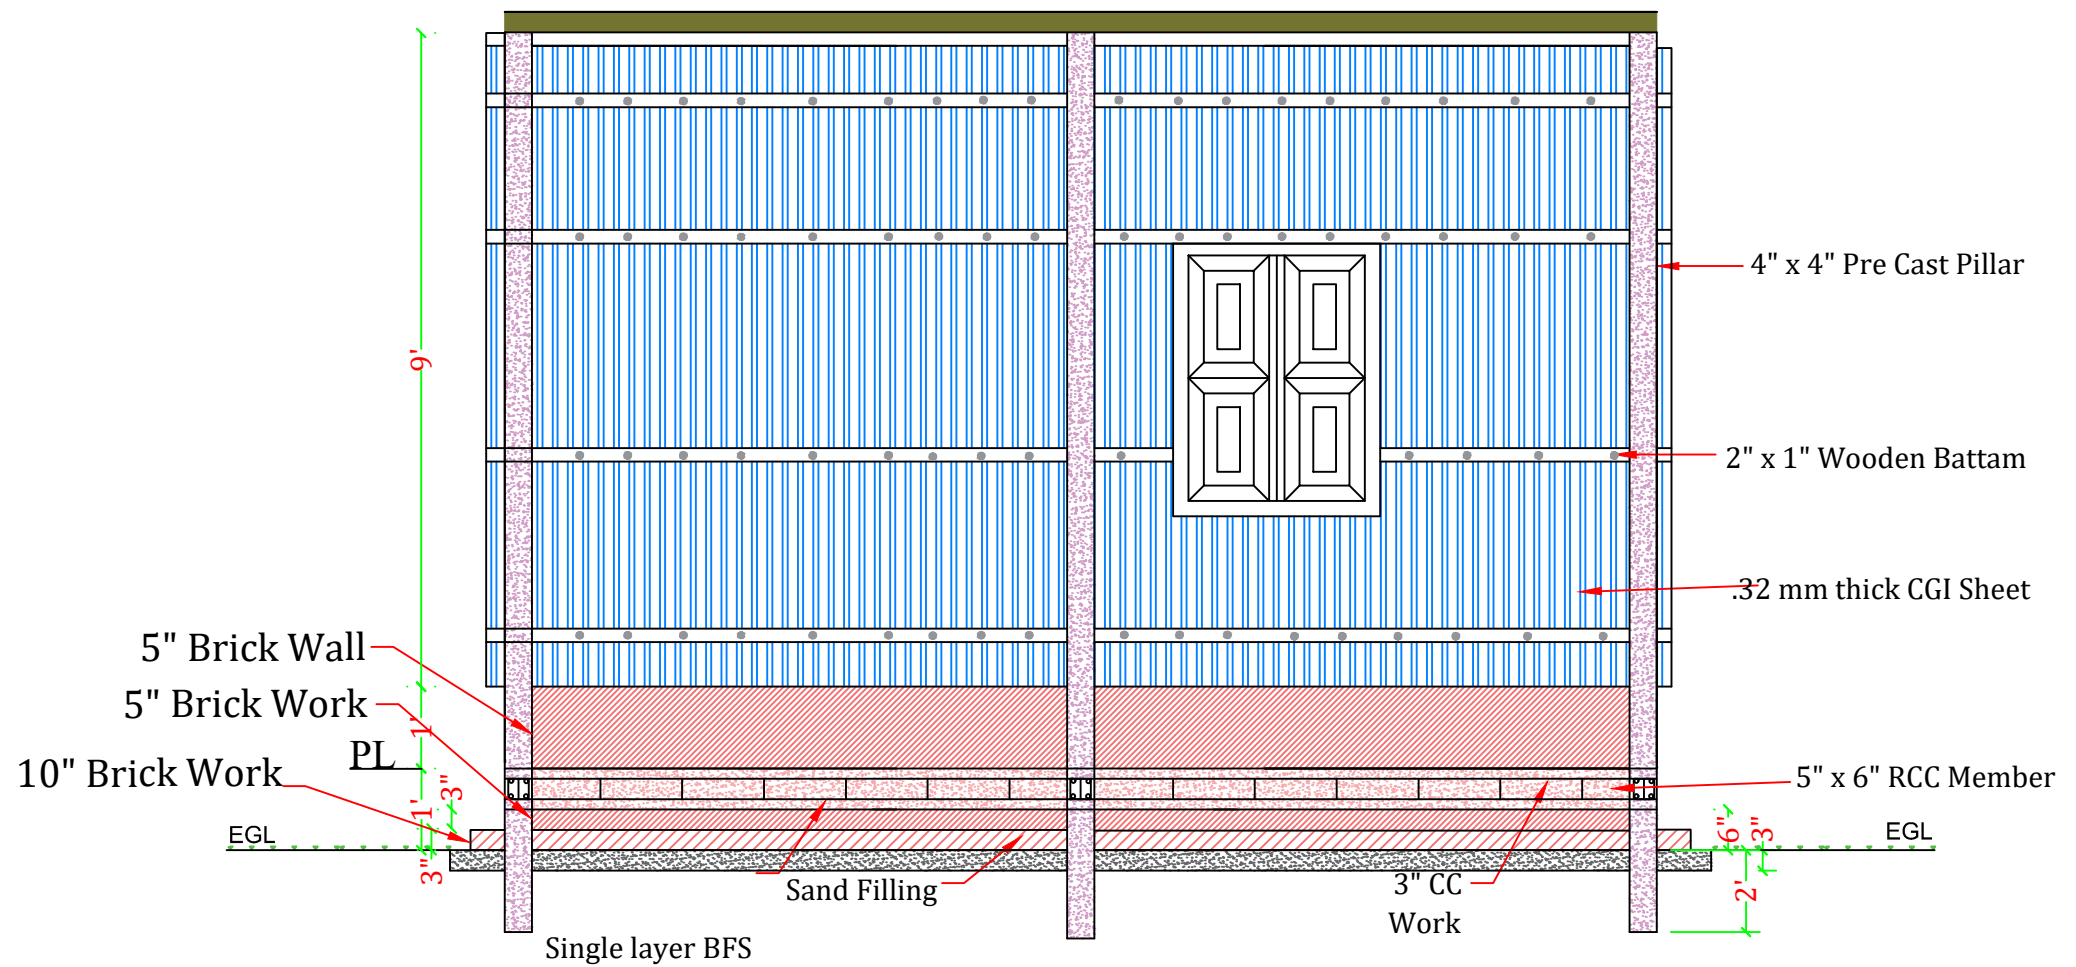


Section of C-C

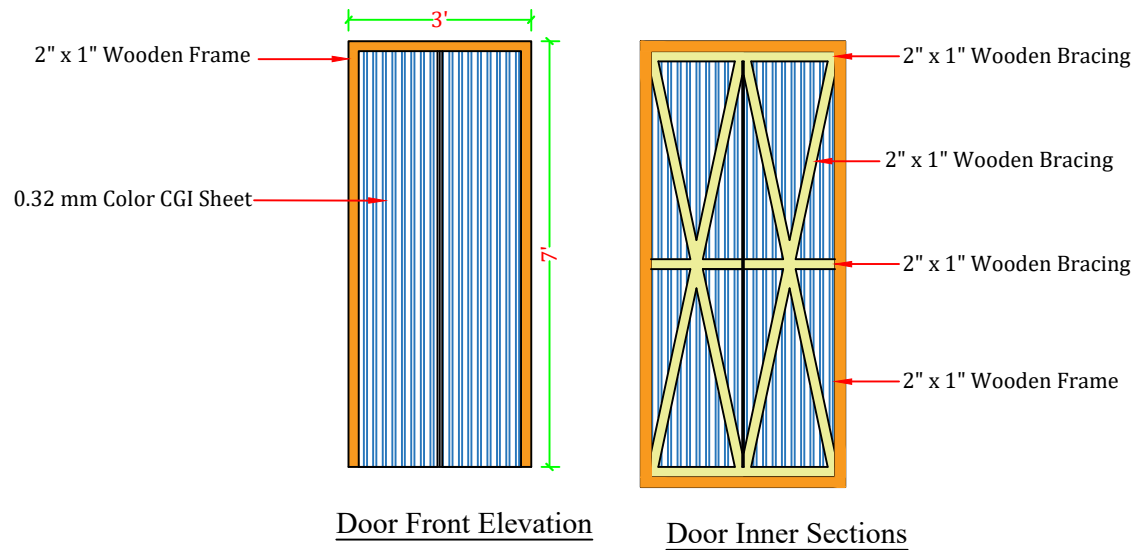

Door Elevation & Sections

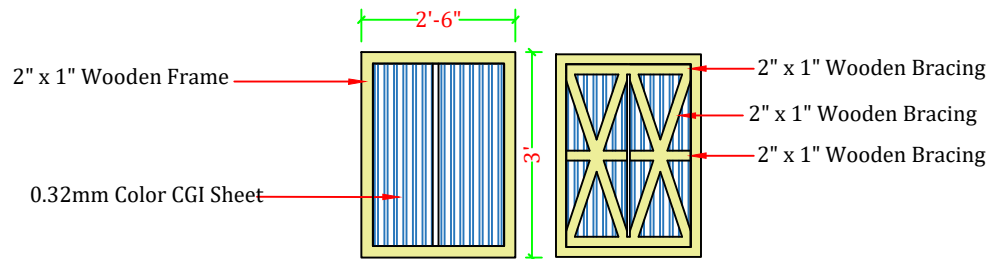

Window Elevation & Section

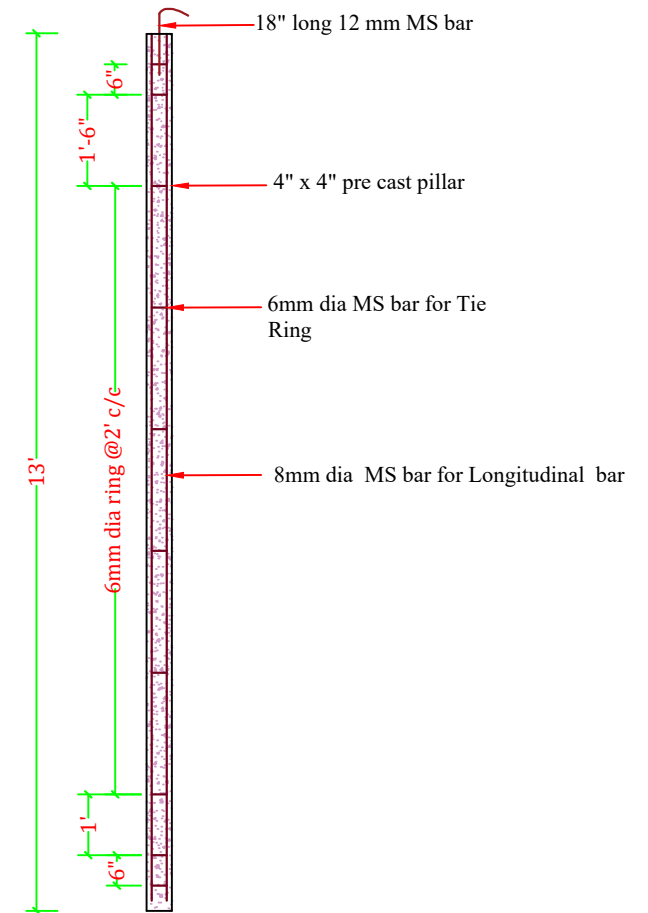

Sections of Pre cast pillar