




Front Elevation

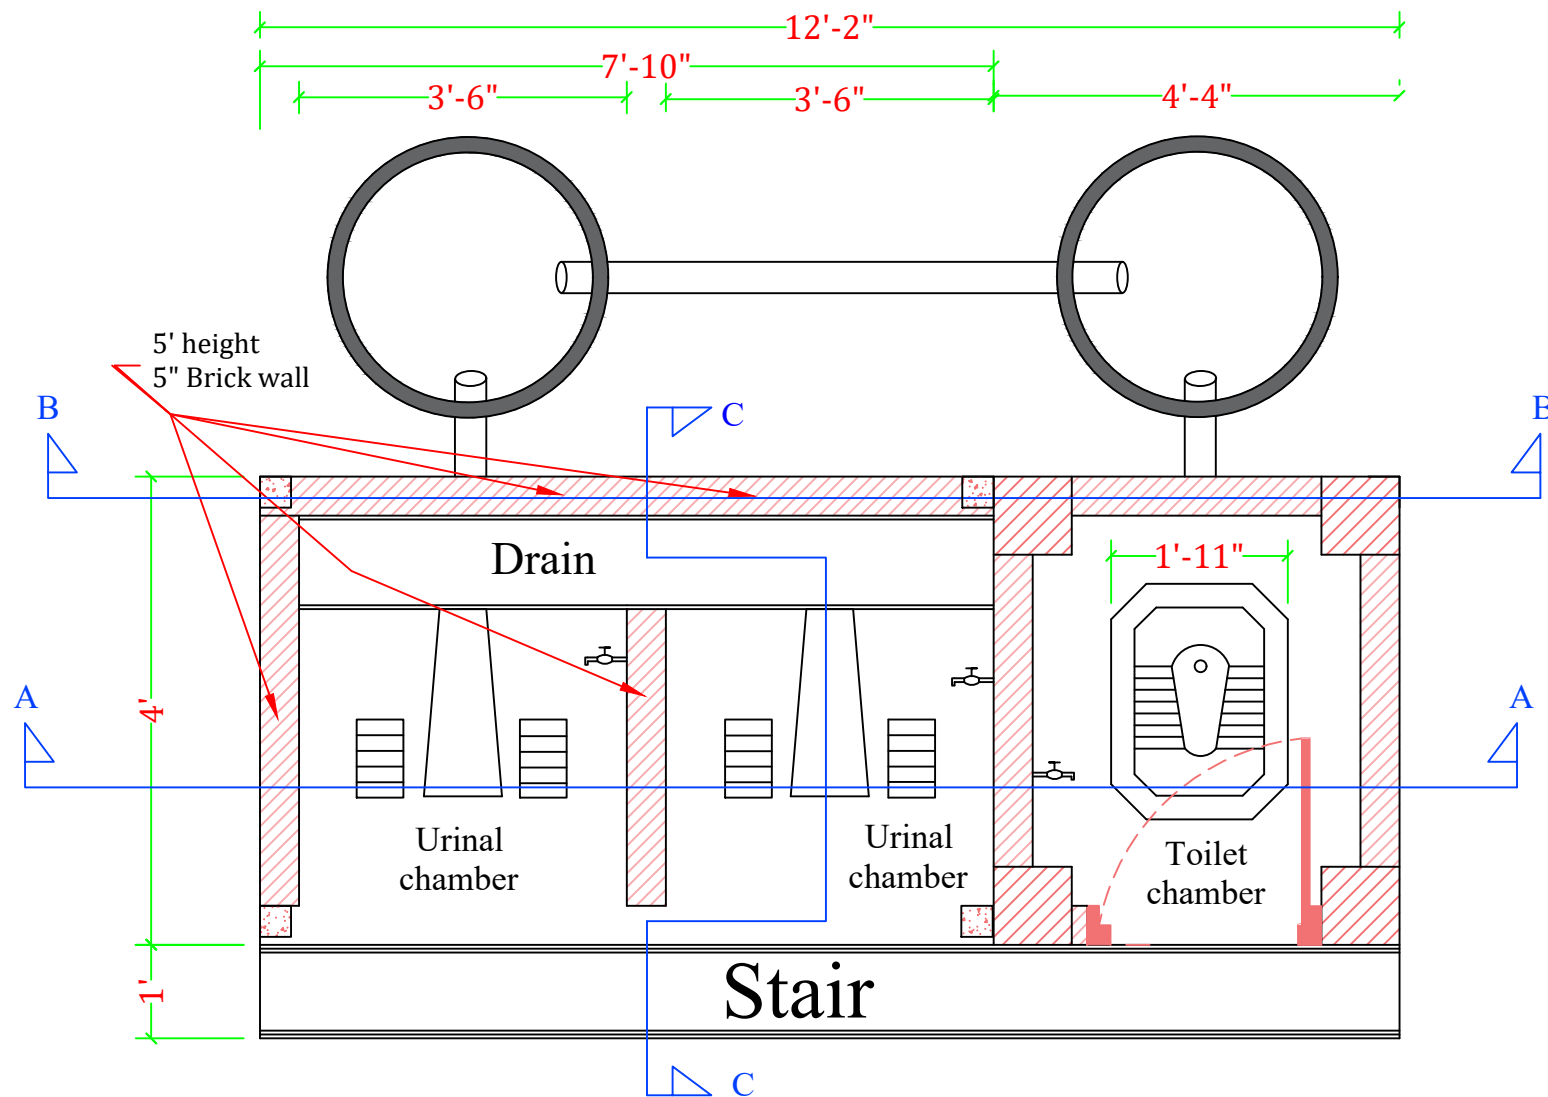


Plan of Mosque Toilet

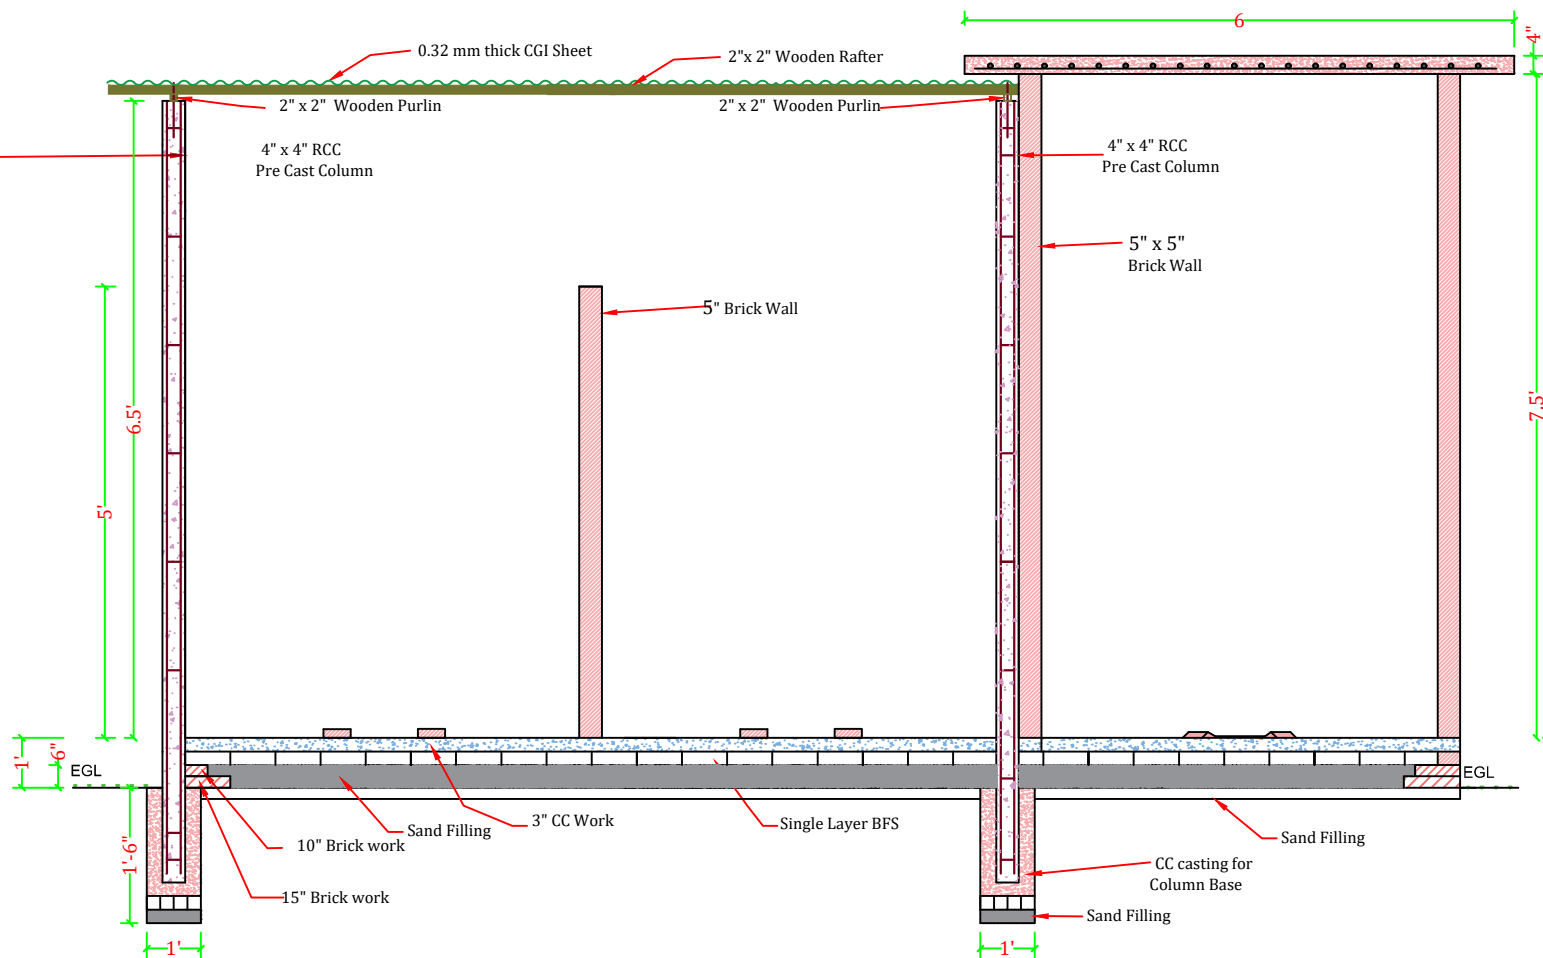


Sections of A-A

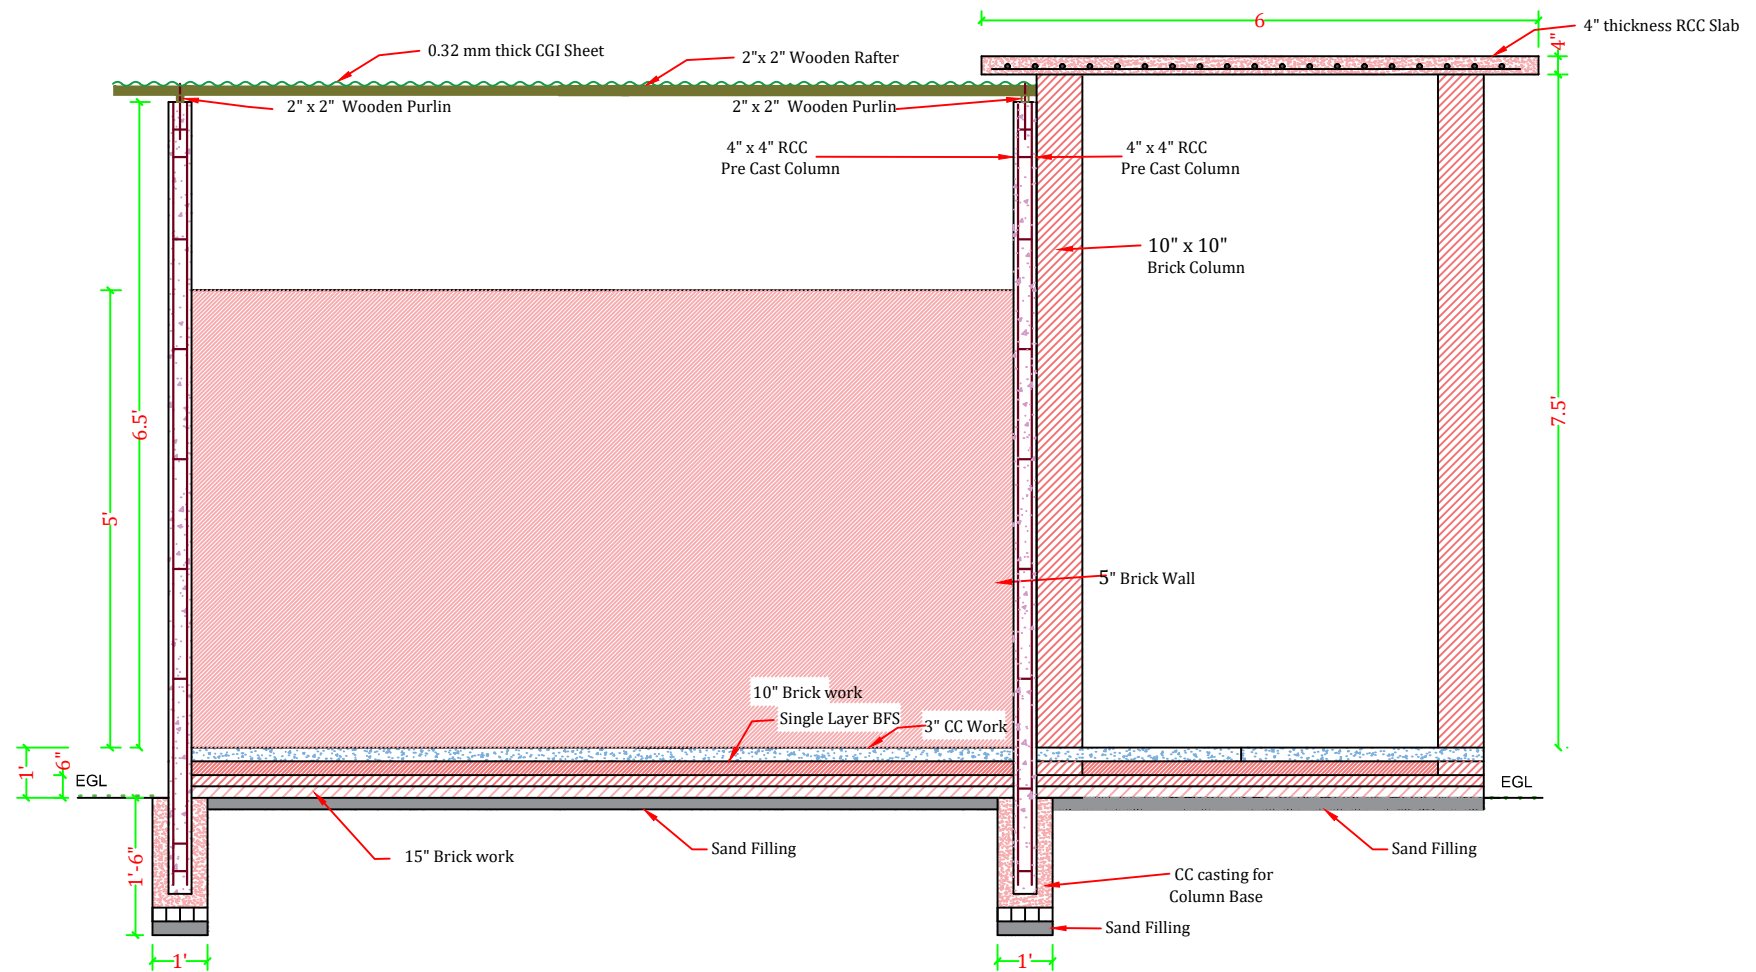

Sections of B-B

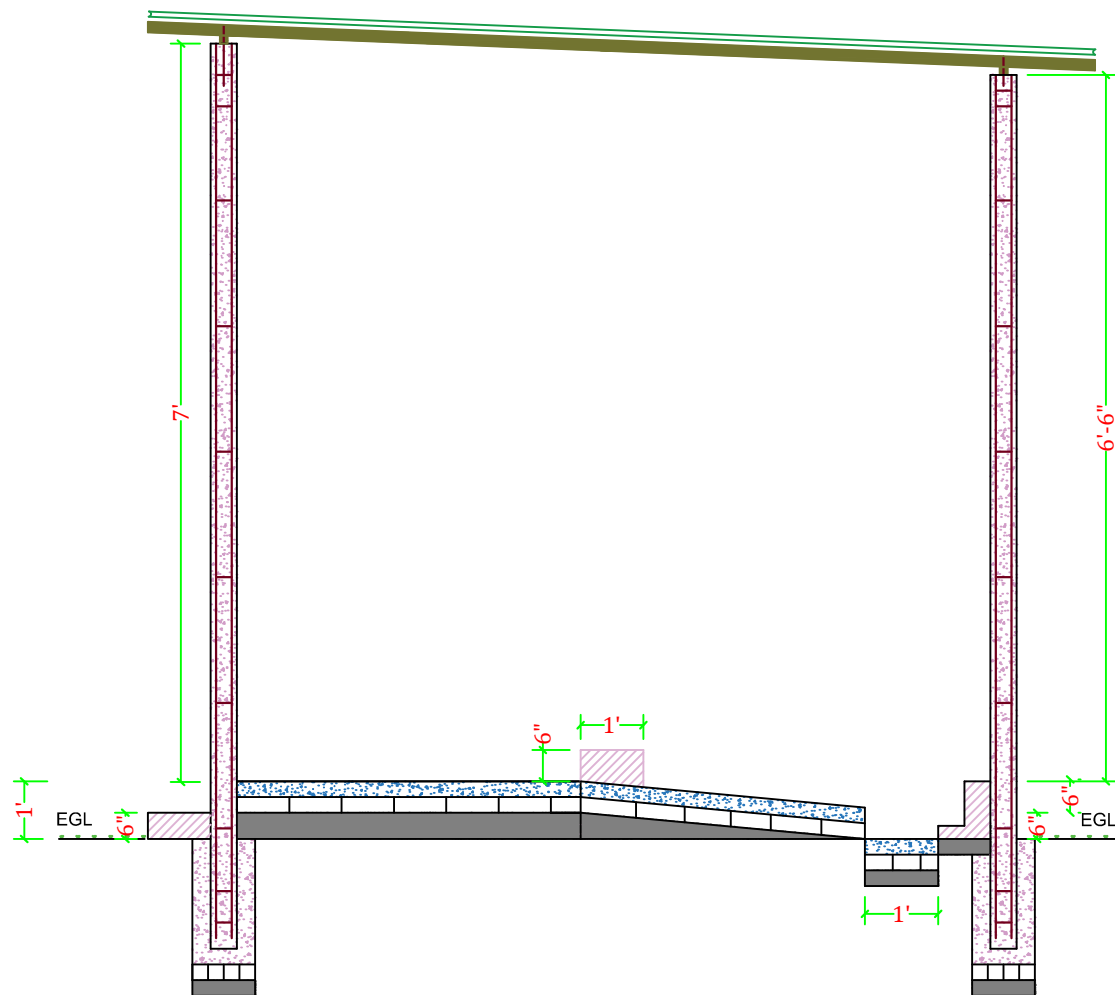

Sections of C-C

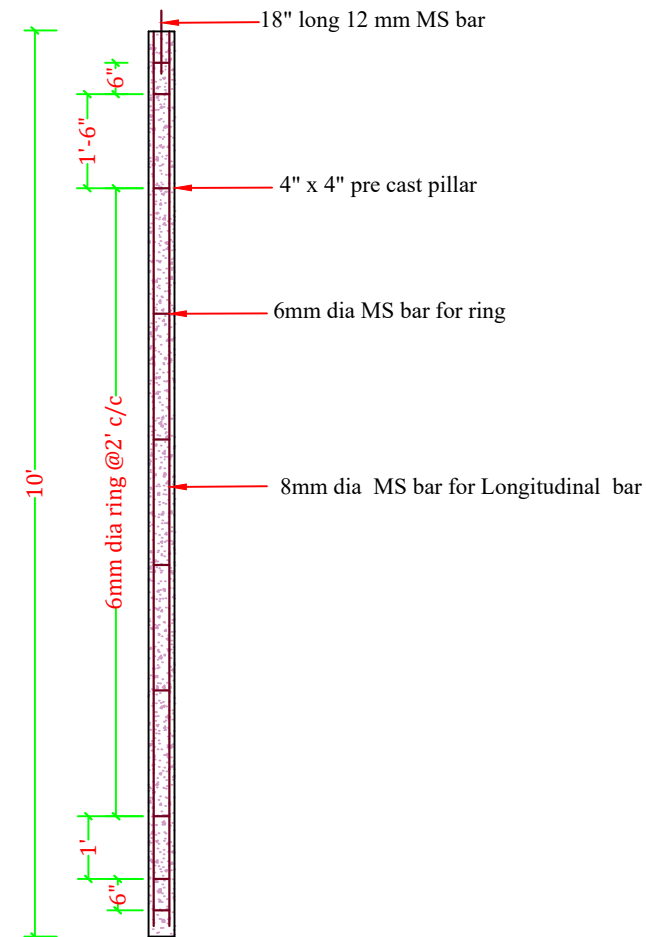

Sections of Pre-Cast Column