





Front with main entrance - road side view

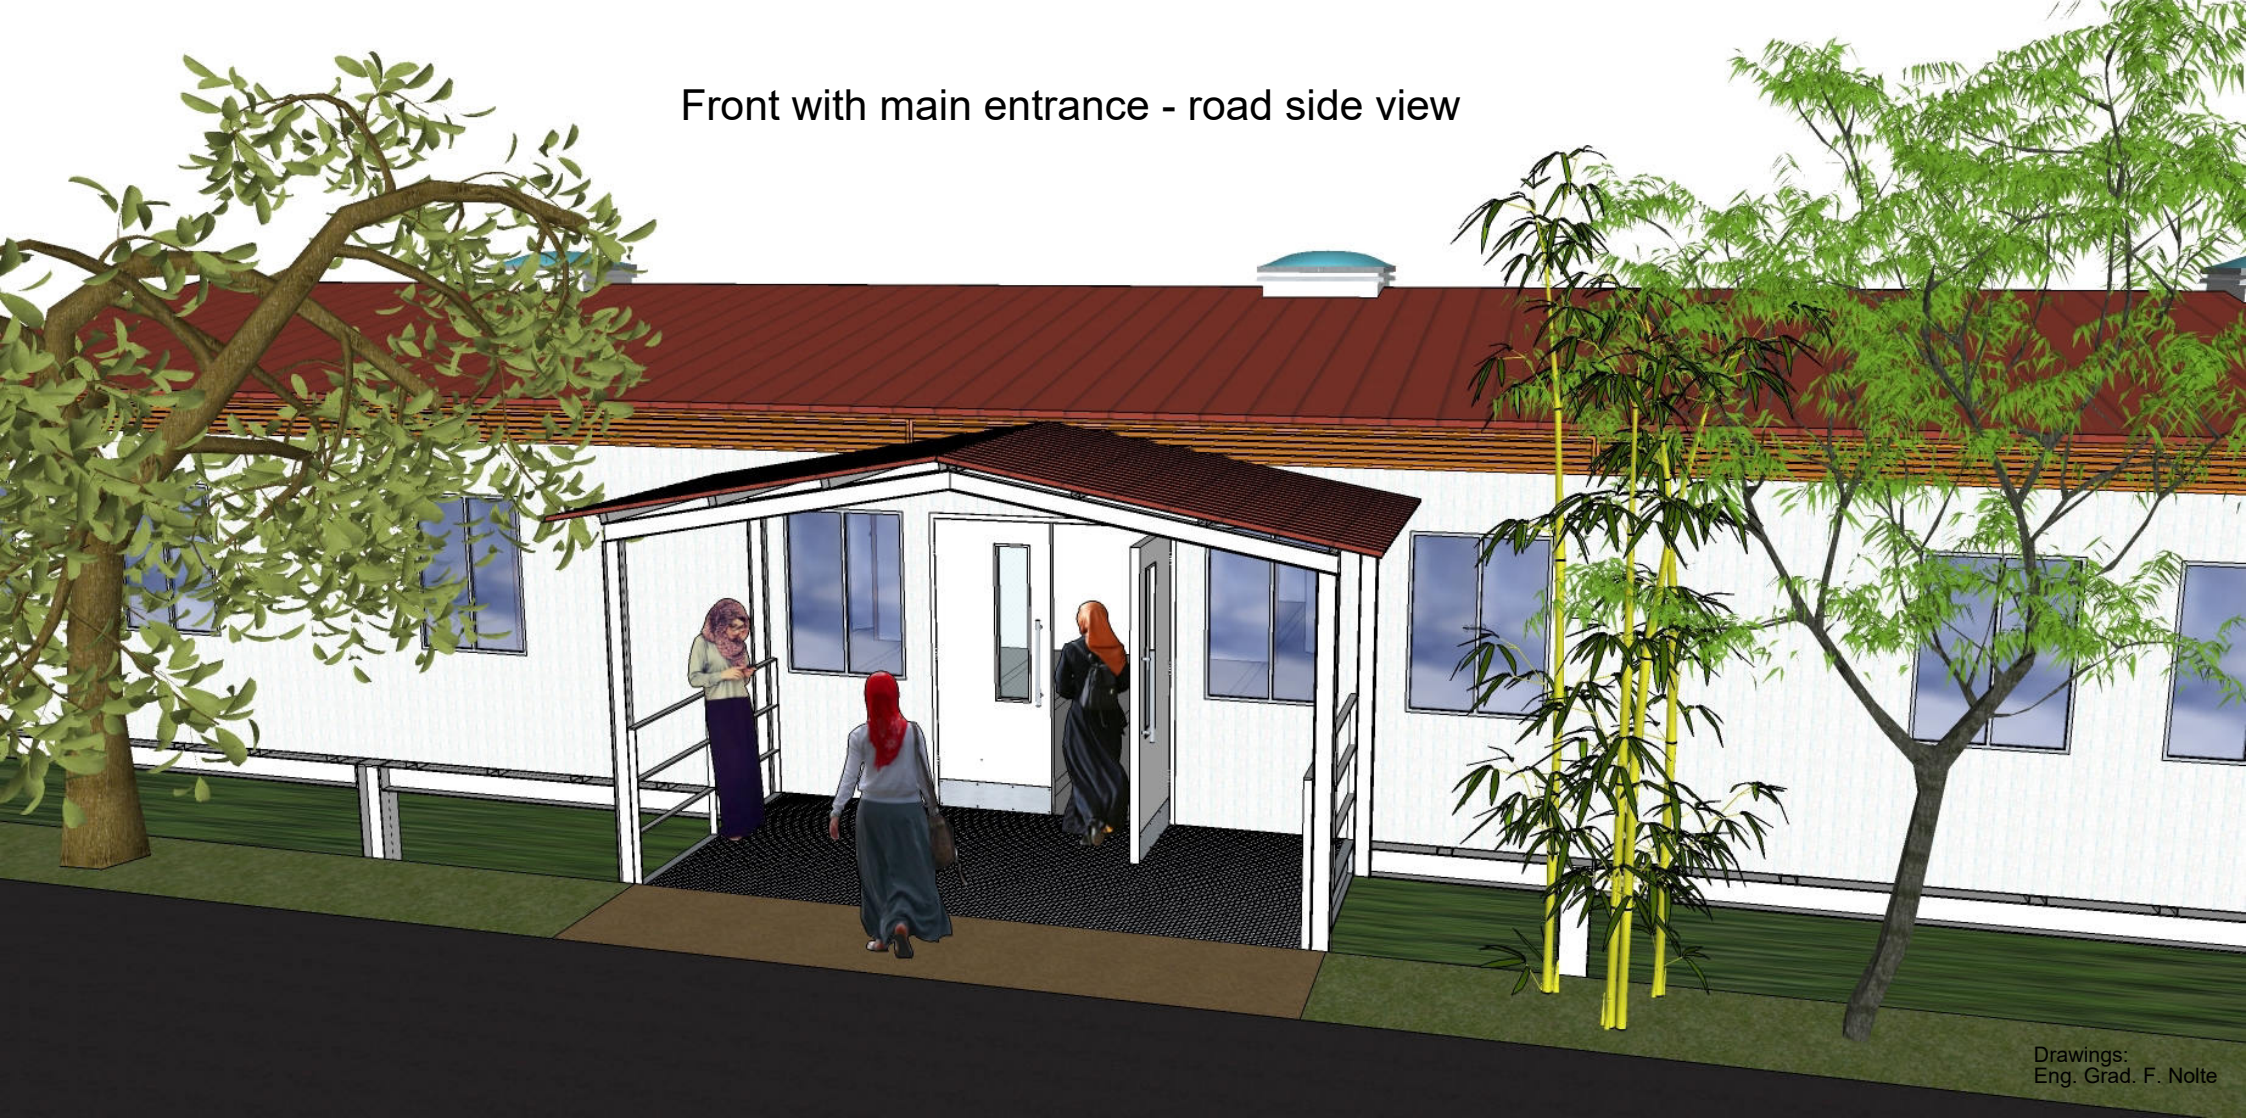


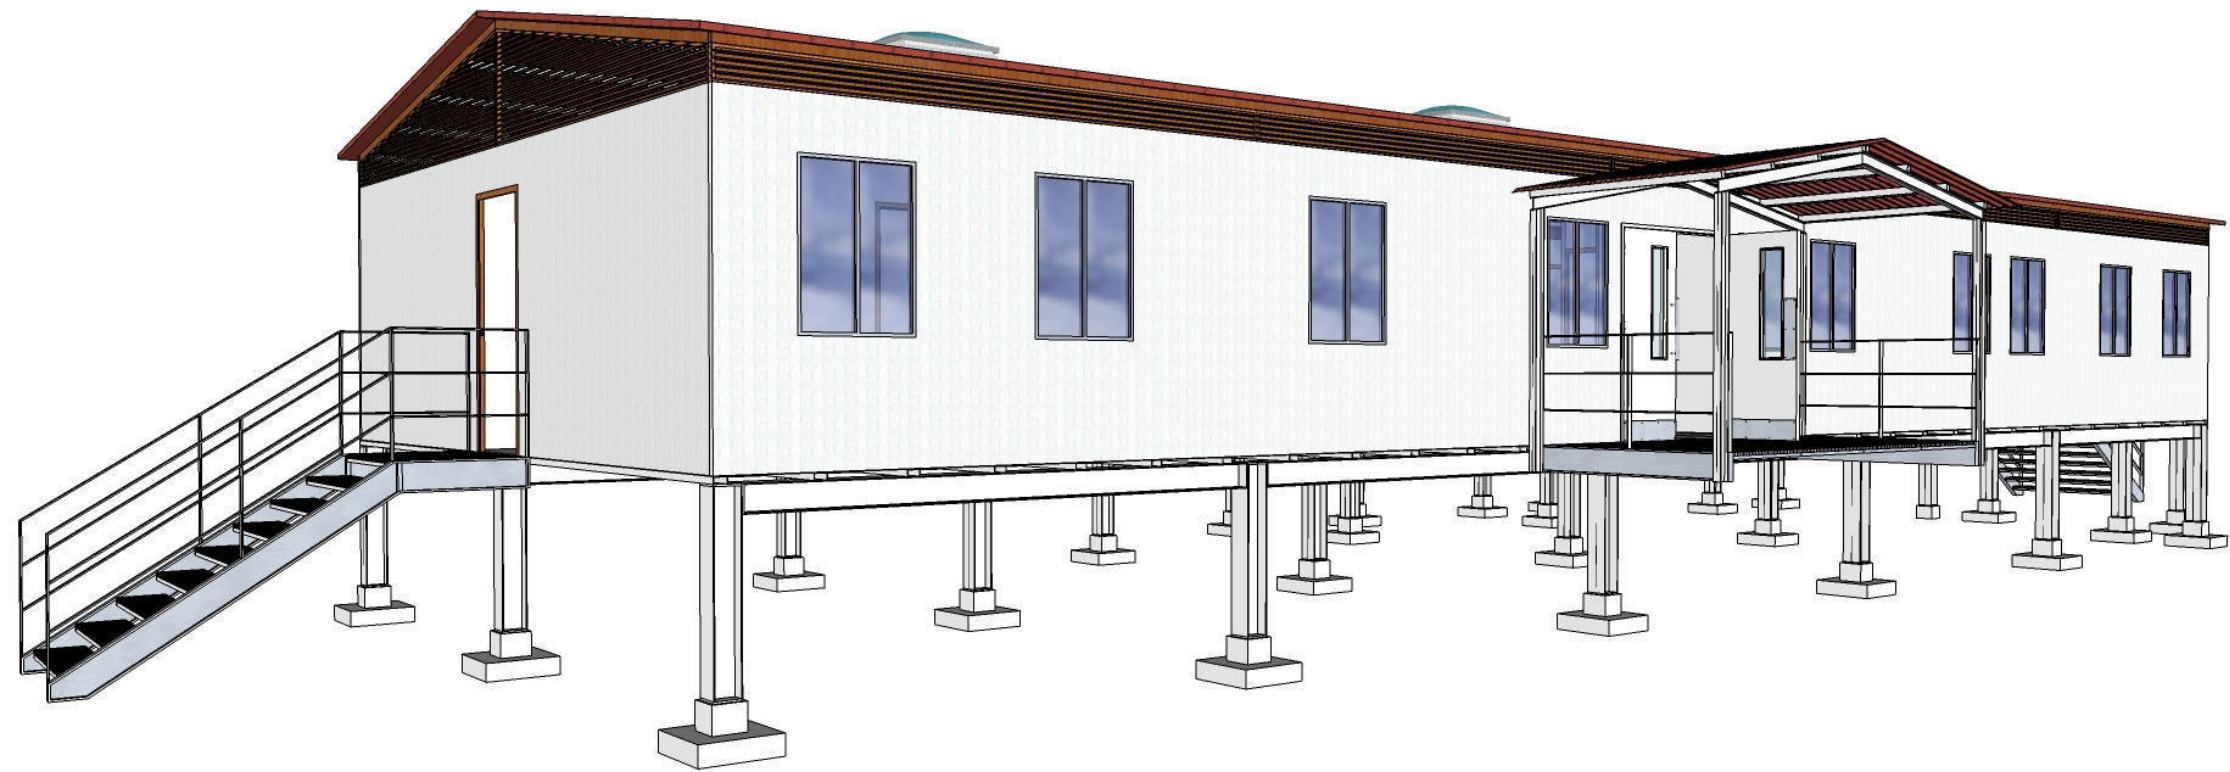

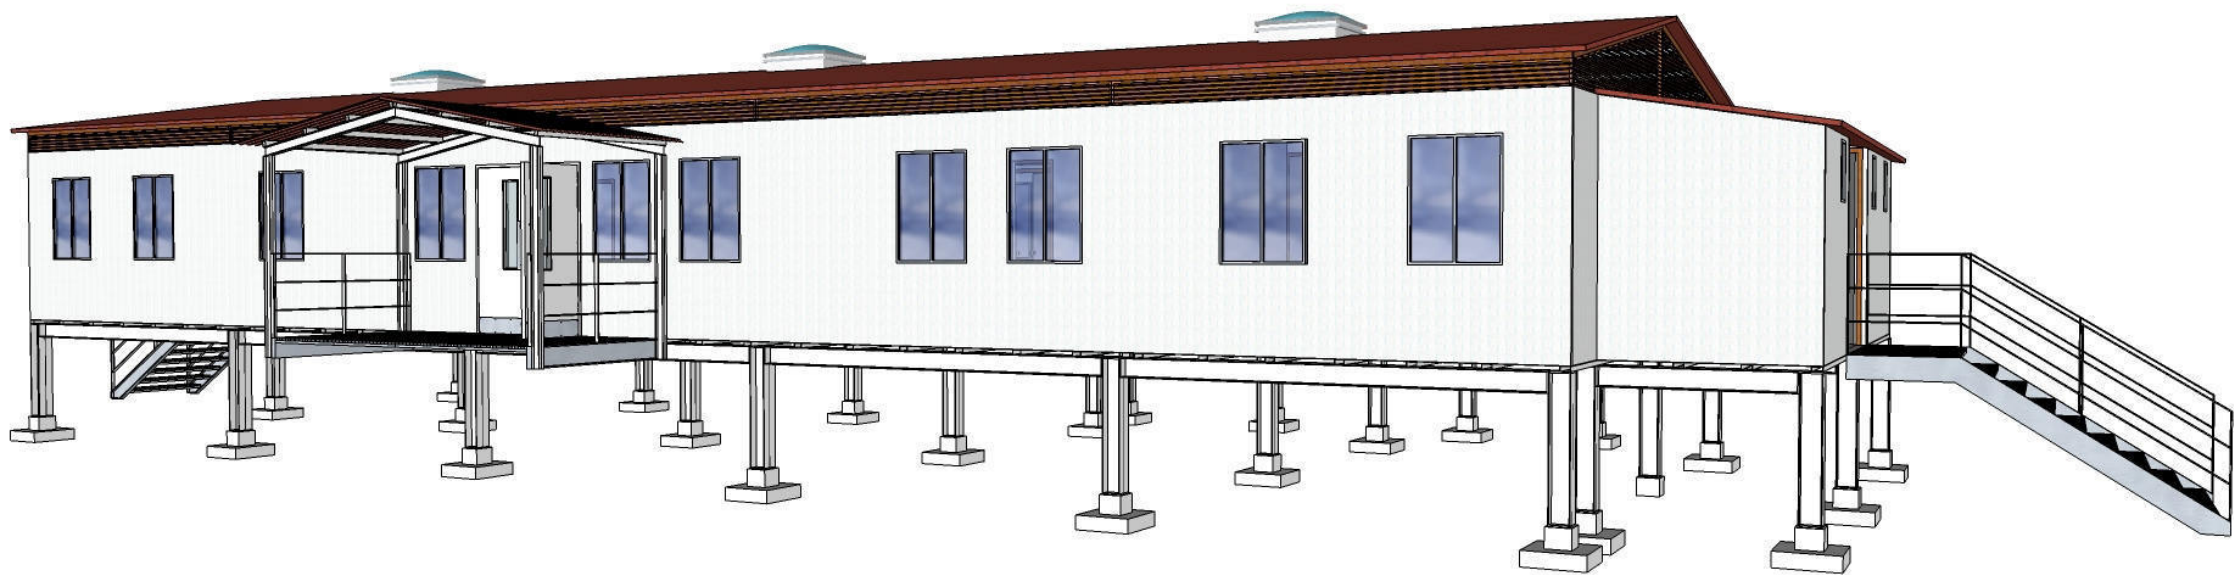


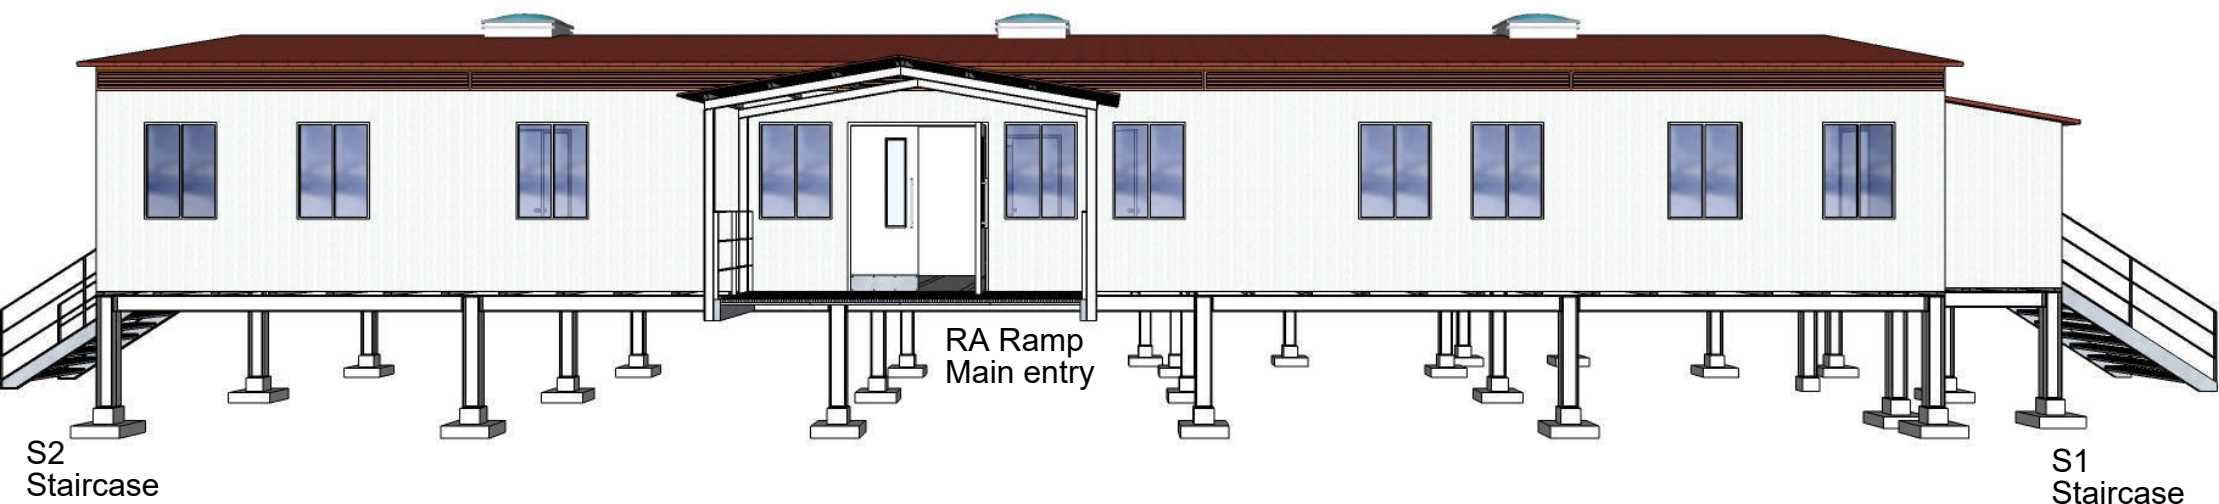


Front view

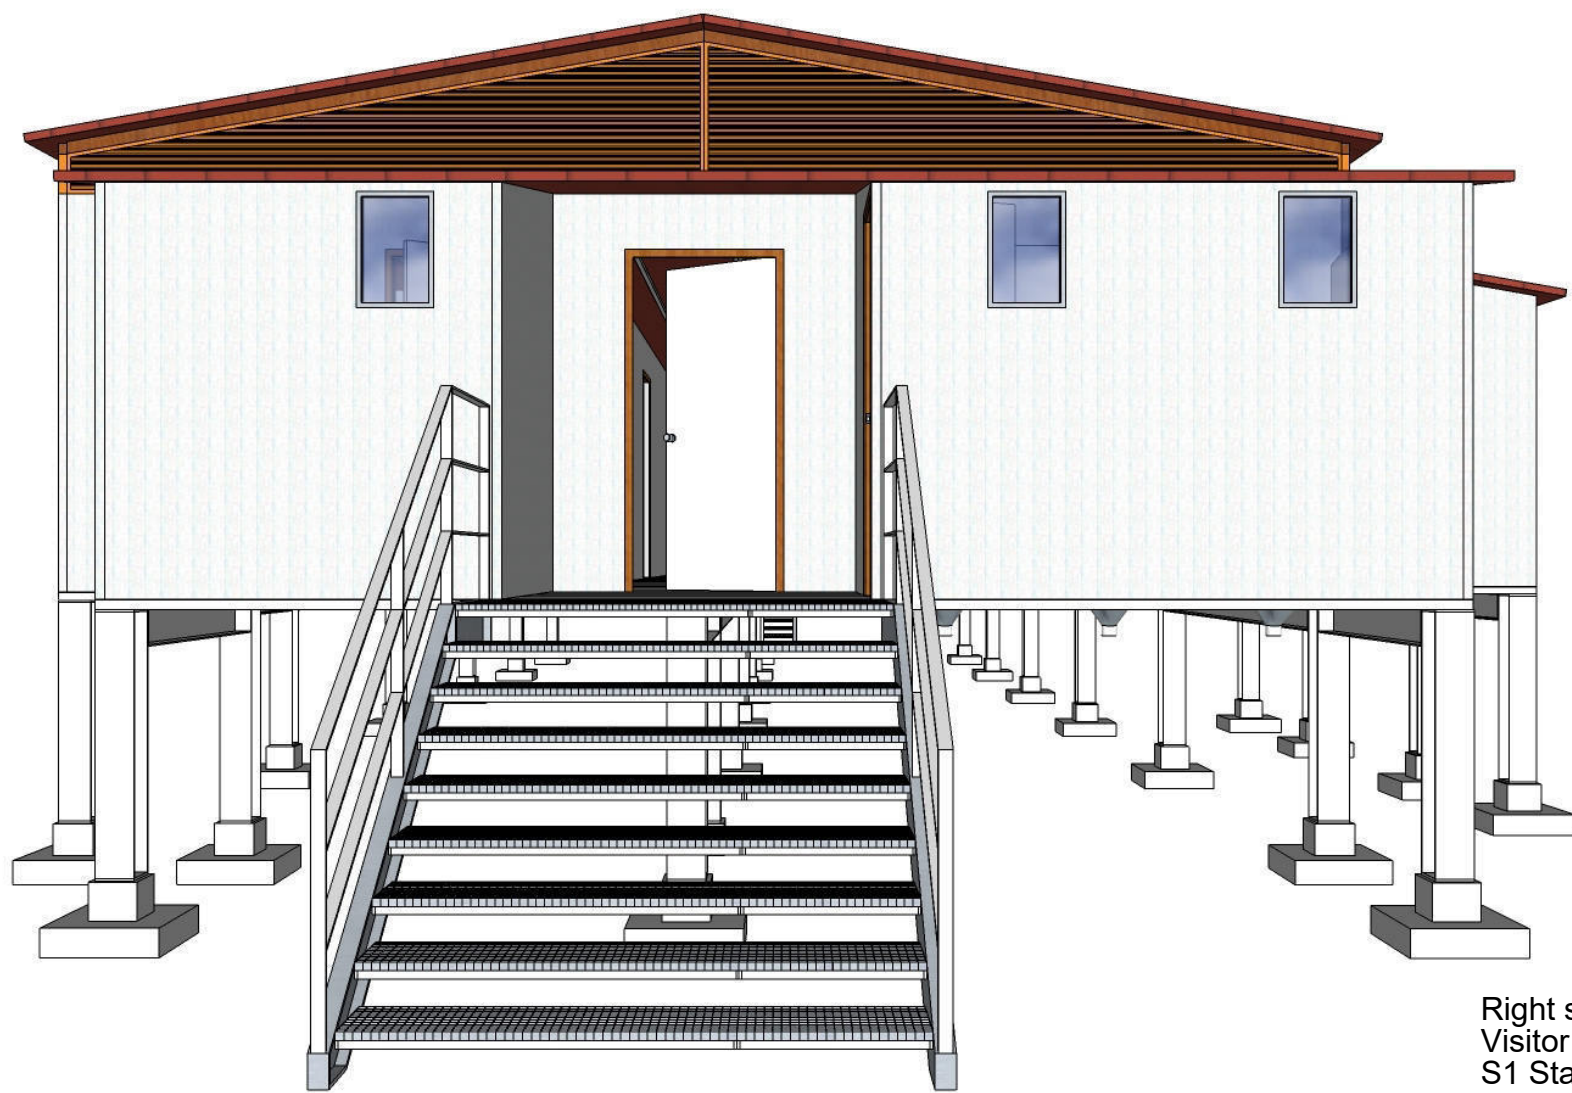

Right side - emergency exit
Visitor toilets
S1 Staircase

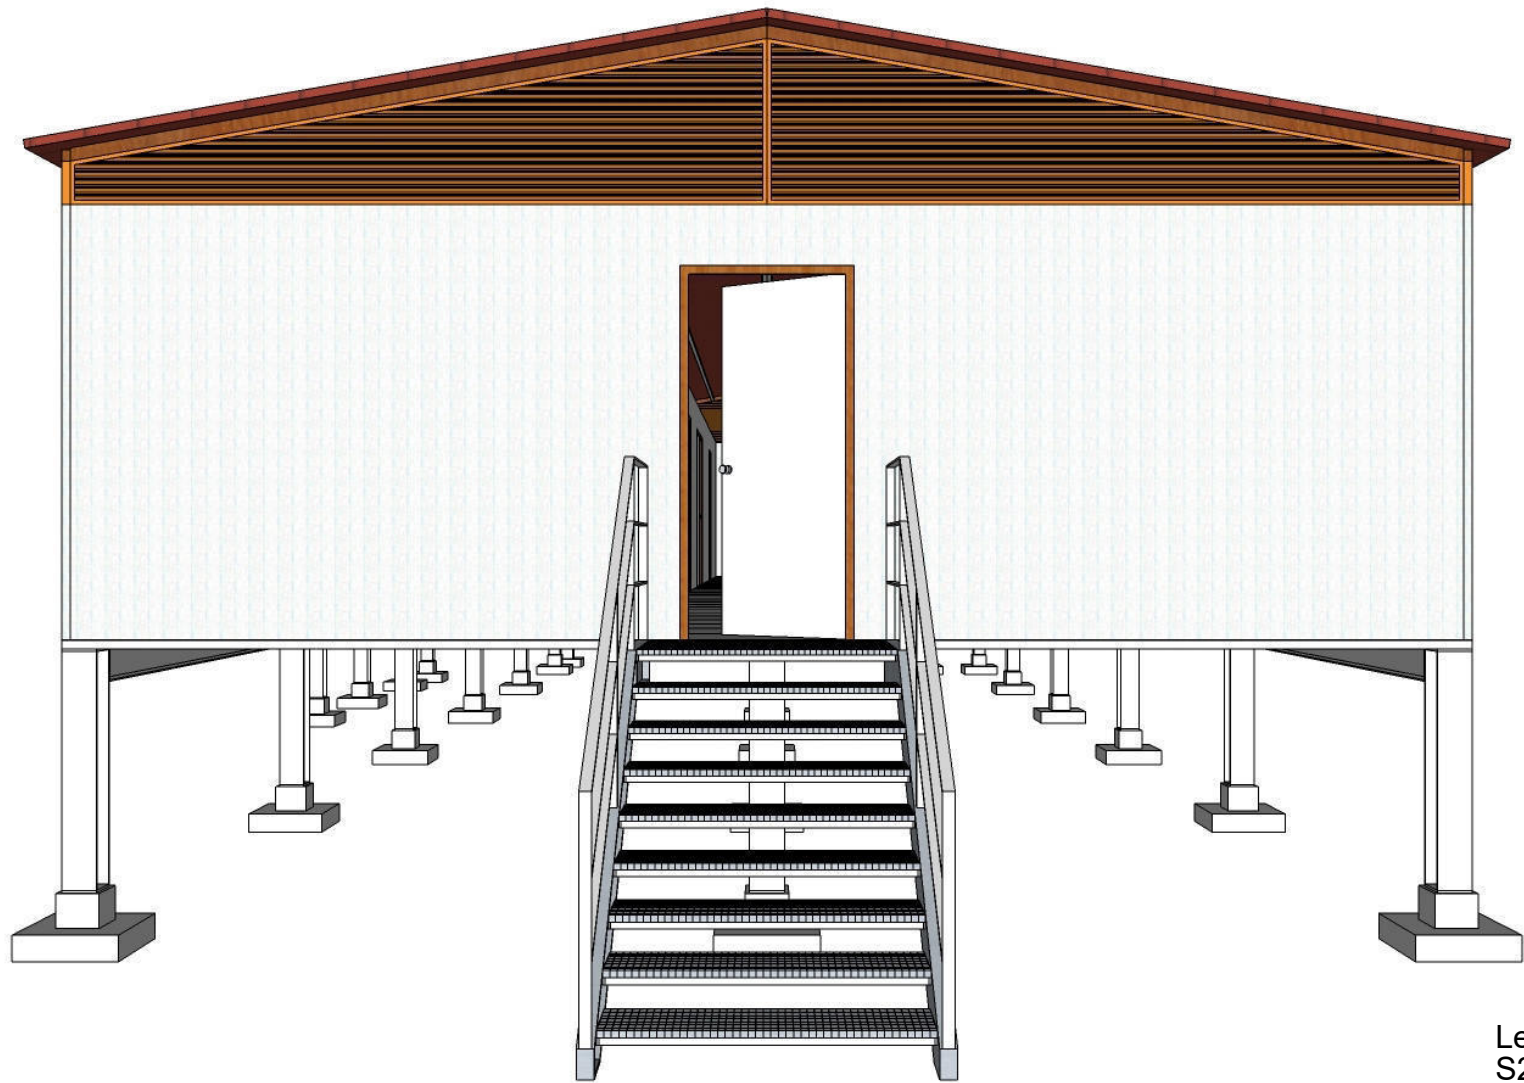


Left side - emergency exit
S2 Staircase

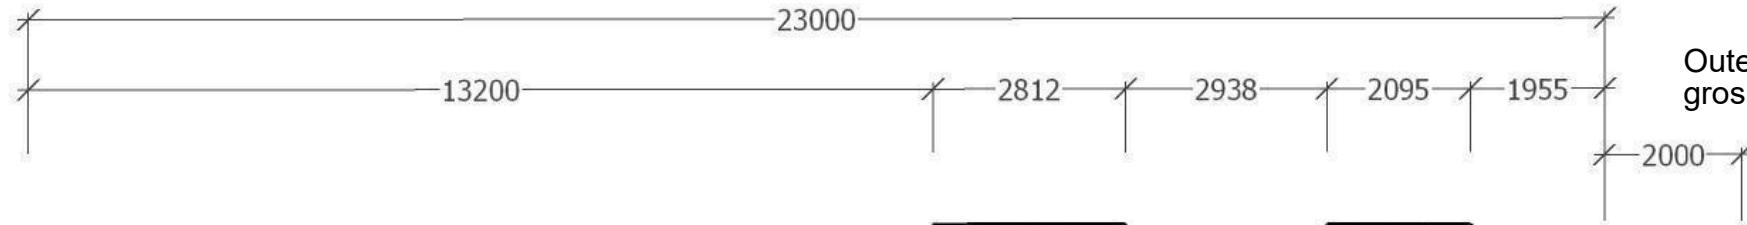

Outer Dimensions
gros measurements

Outer Dimensions
gros measurements

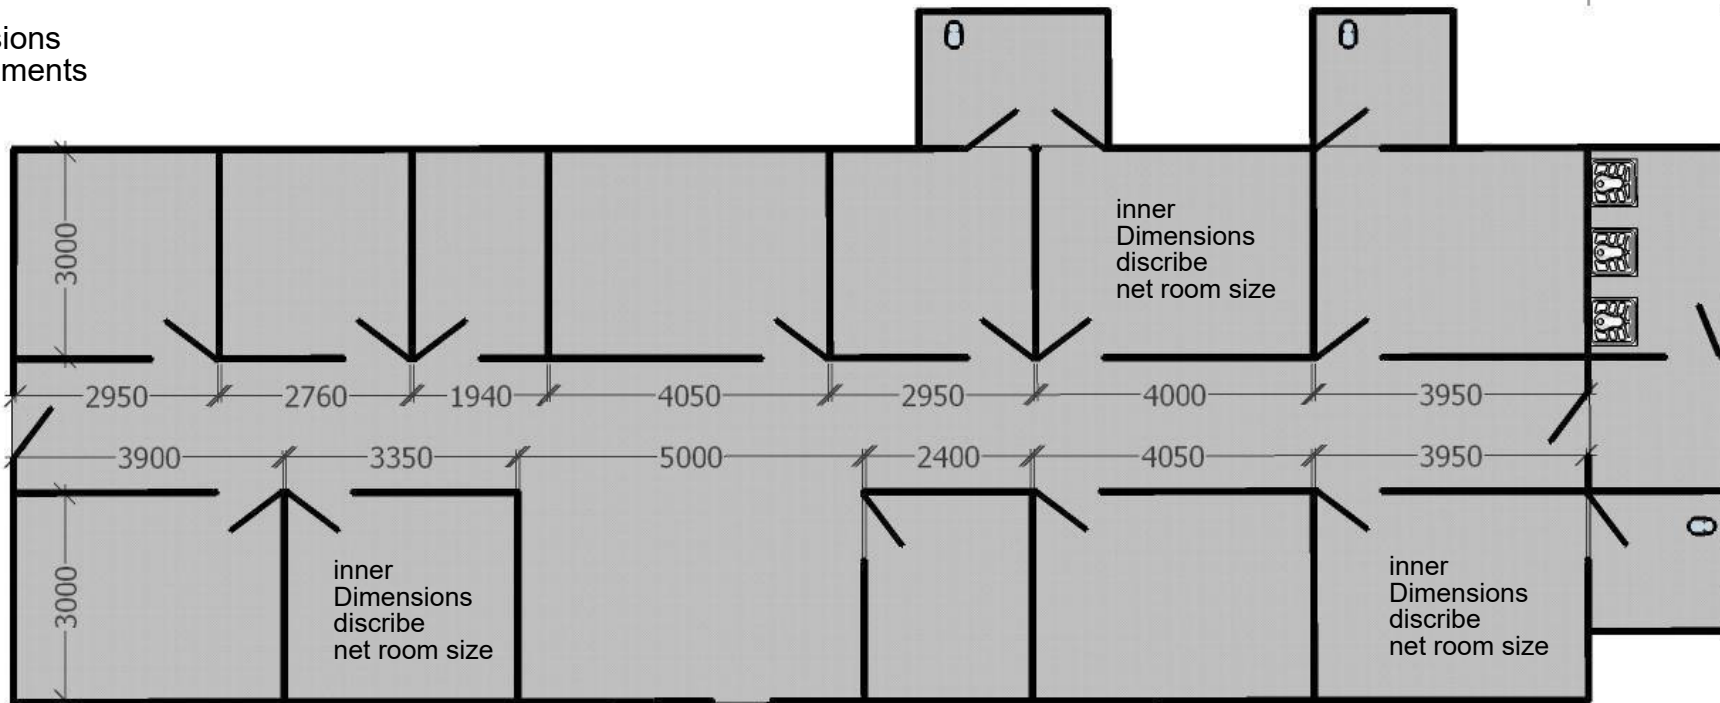


Main entry


Floor plan
Room layout


C1 Column beams
R1 Rafter beams
P1 Battens
in the annexes
not shown but
considered in
the BoQ

C1 Column beams
R1 Rafter beams
P1 Battens
in the annex not
shown but considered
in the BoQ

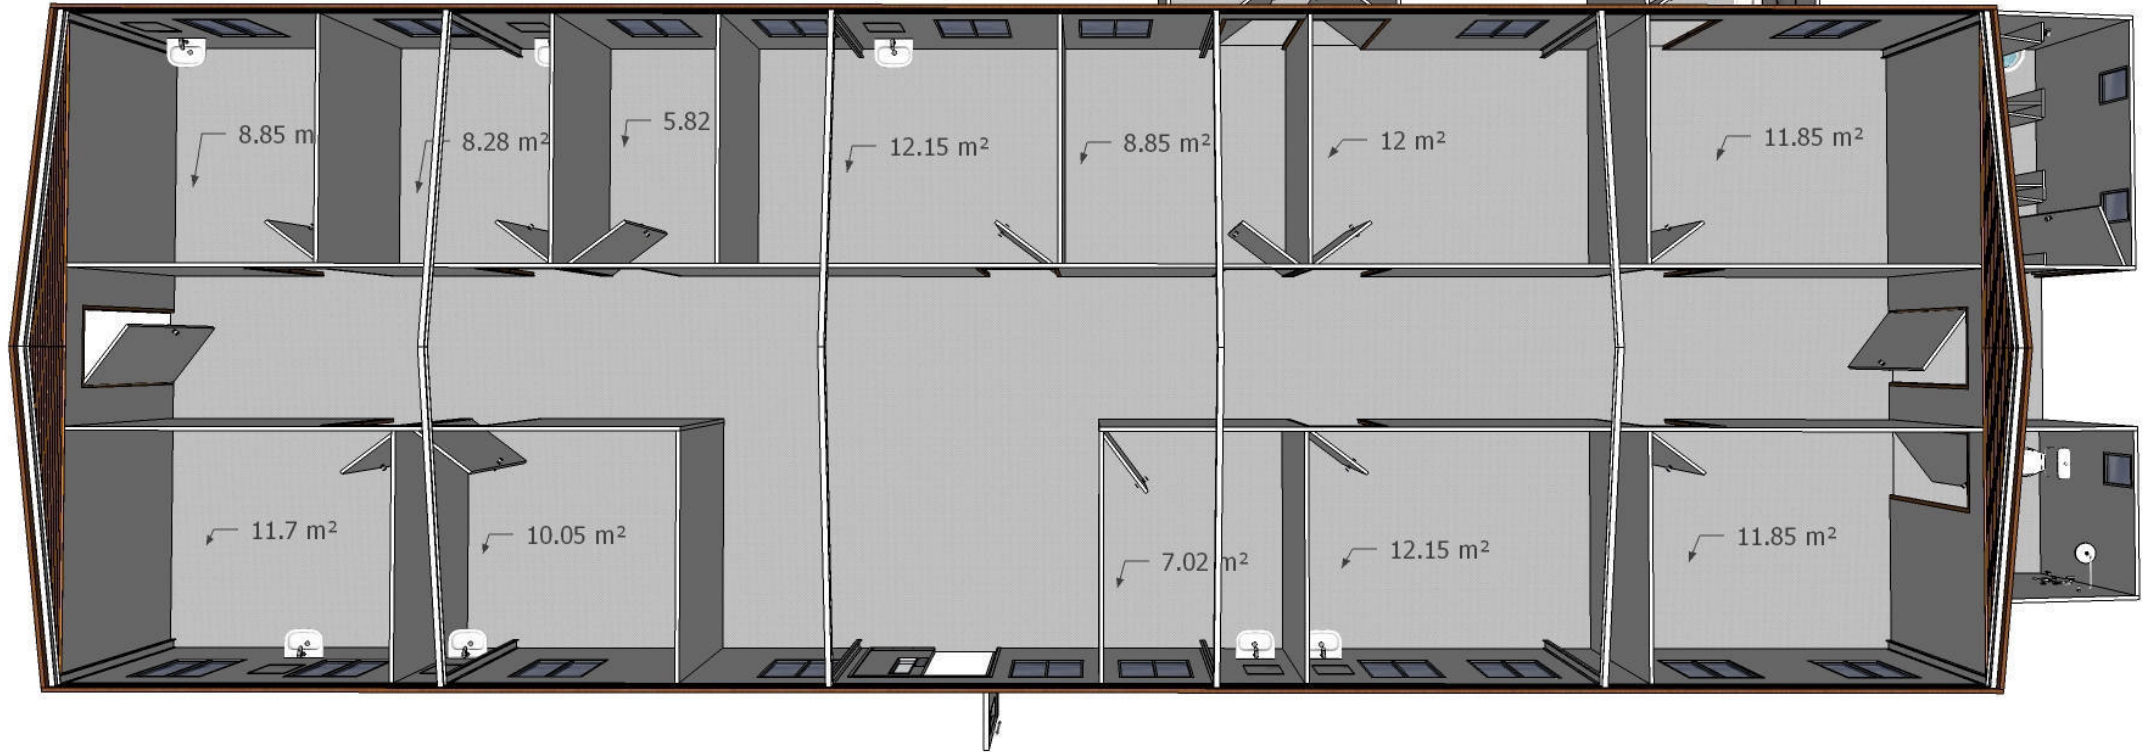



Room layout
Room size in square meter

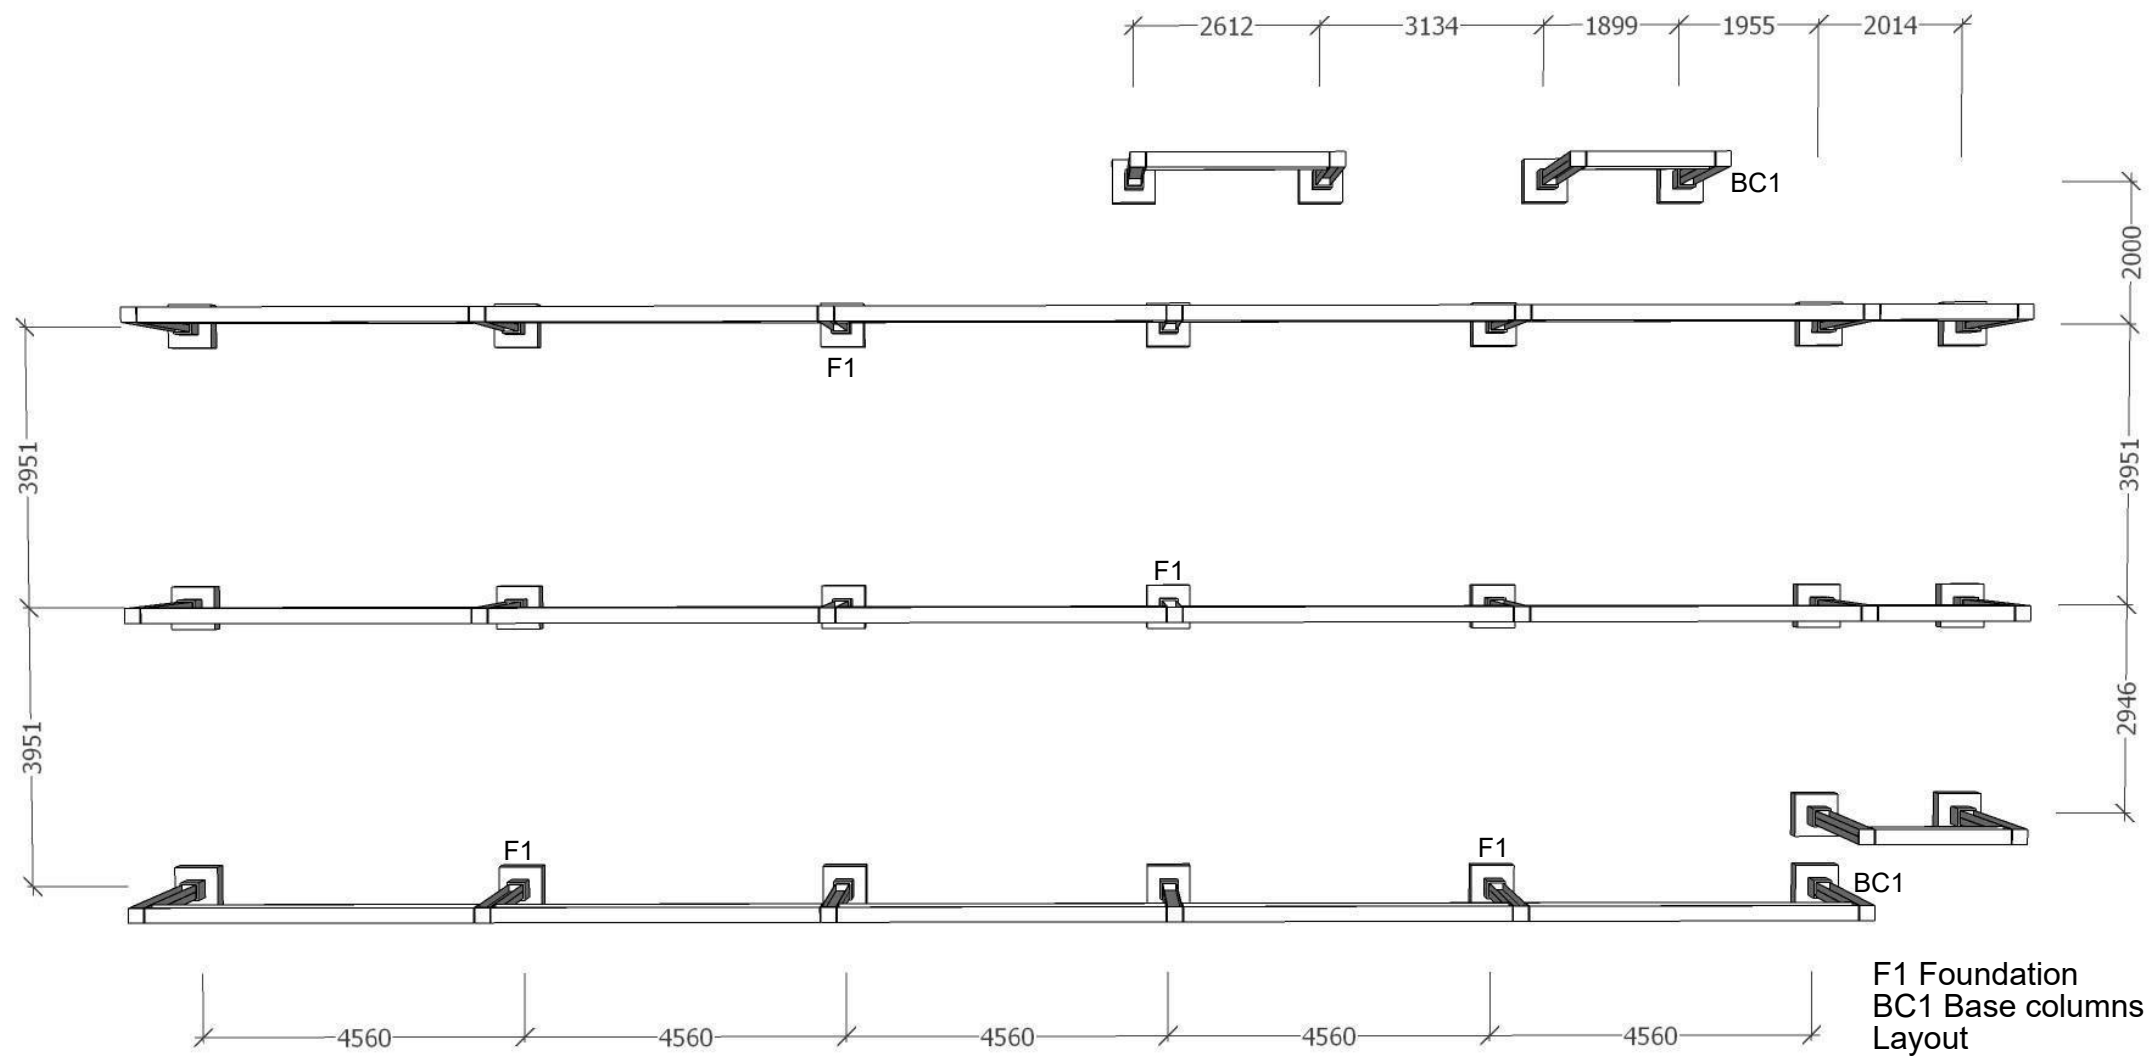

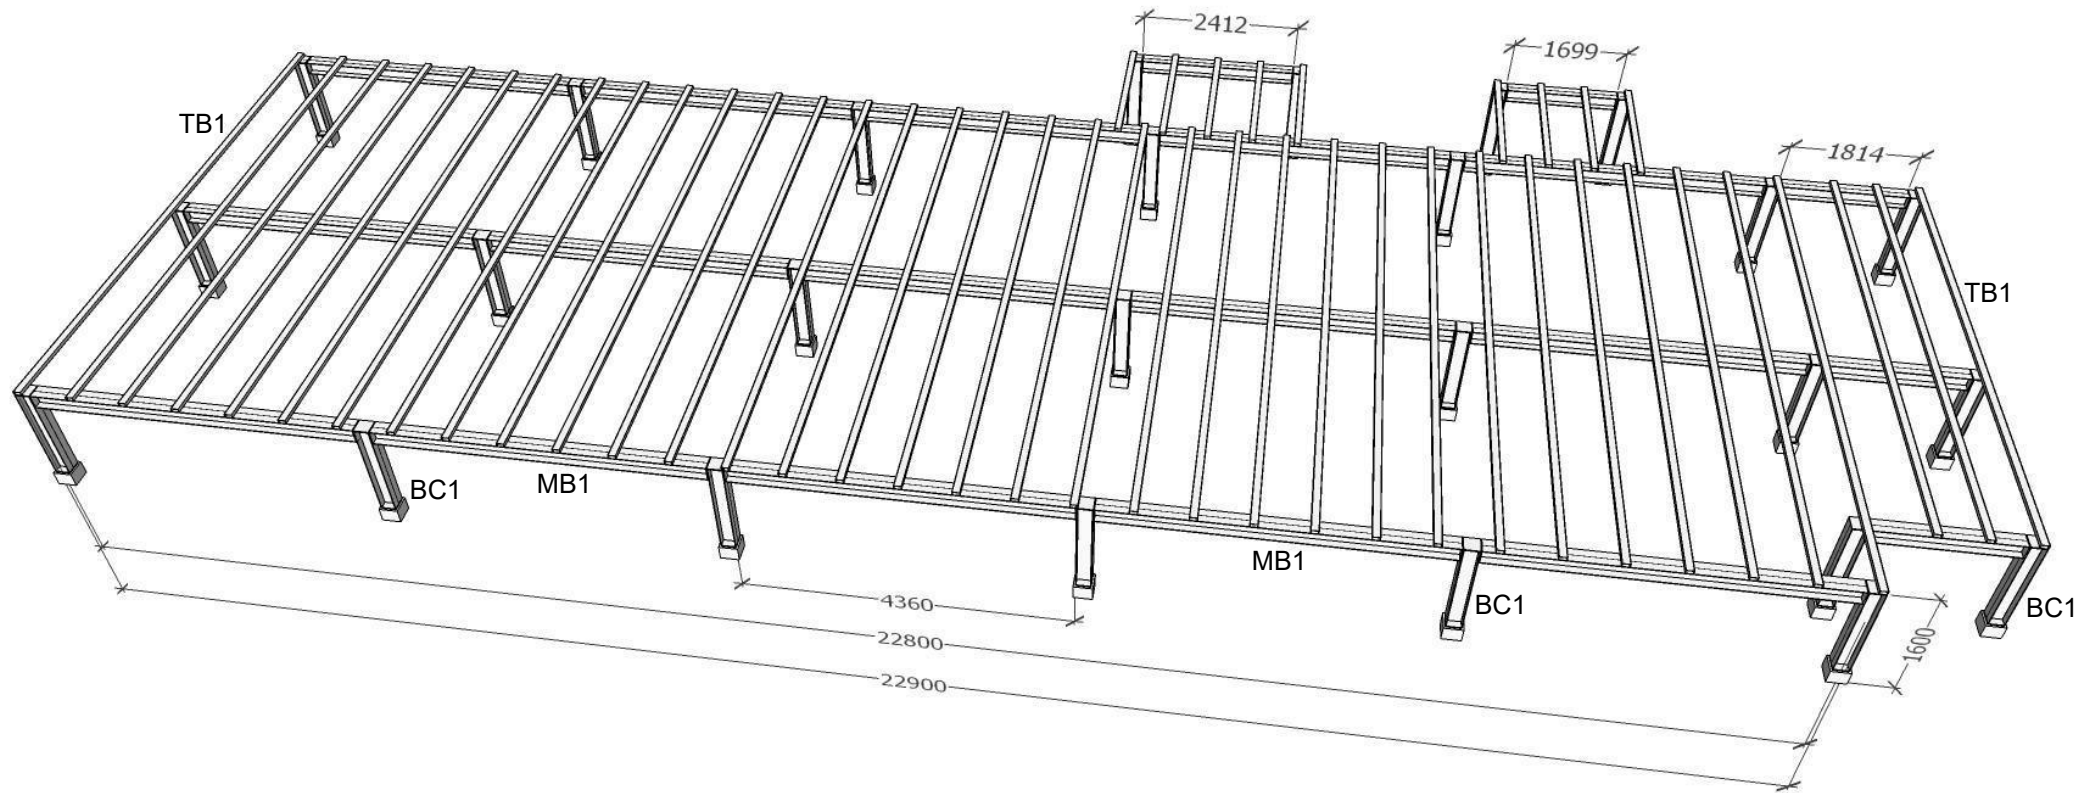


MB1 Base main beams
BC1 Base columns
TB1 Floor beams

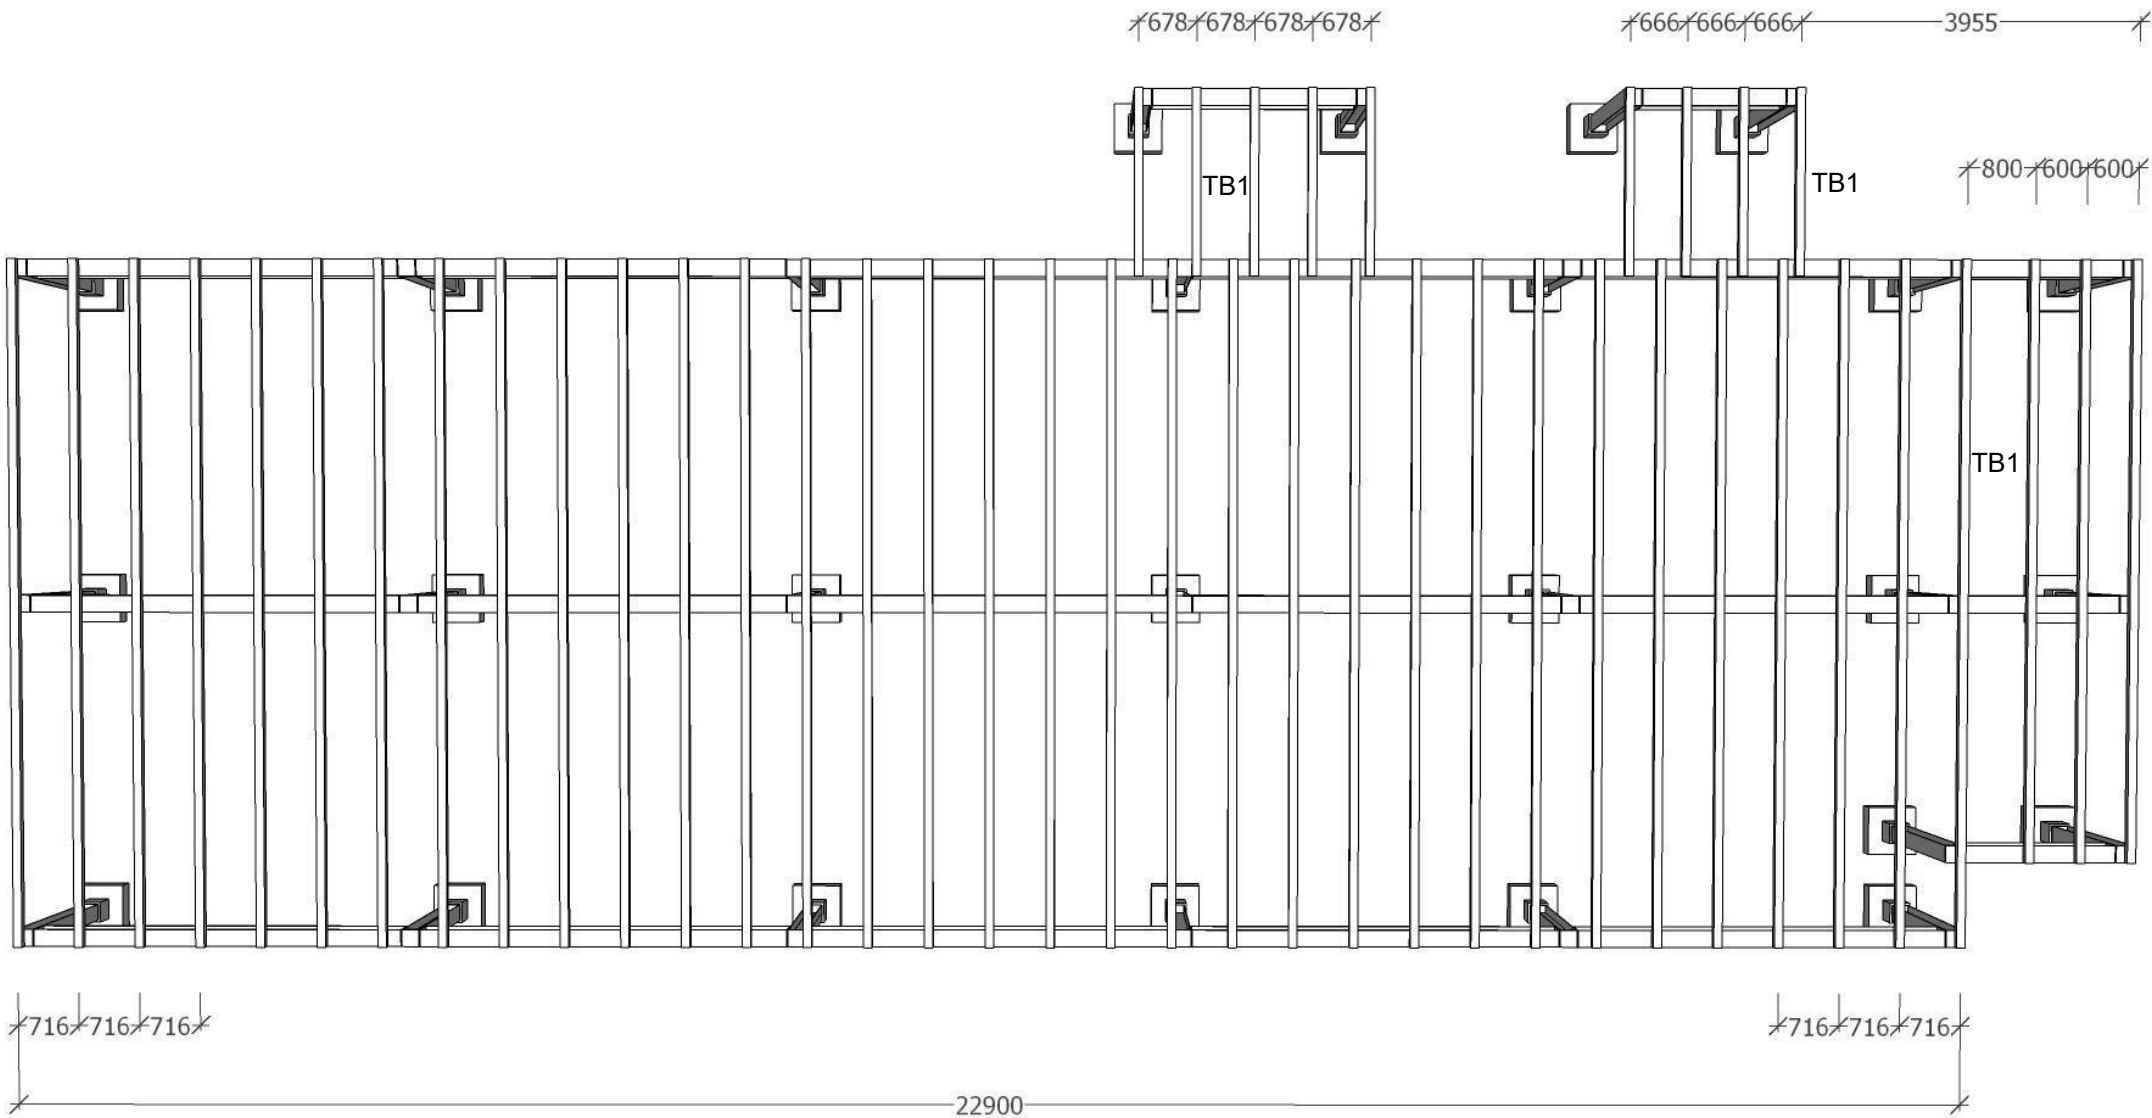

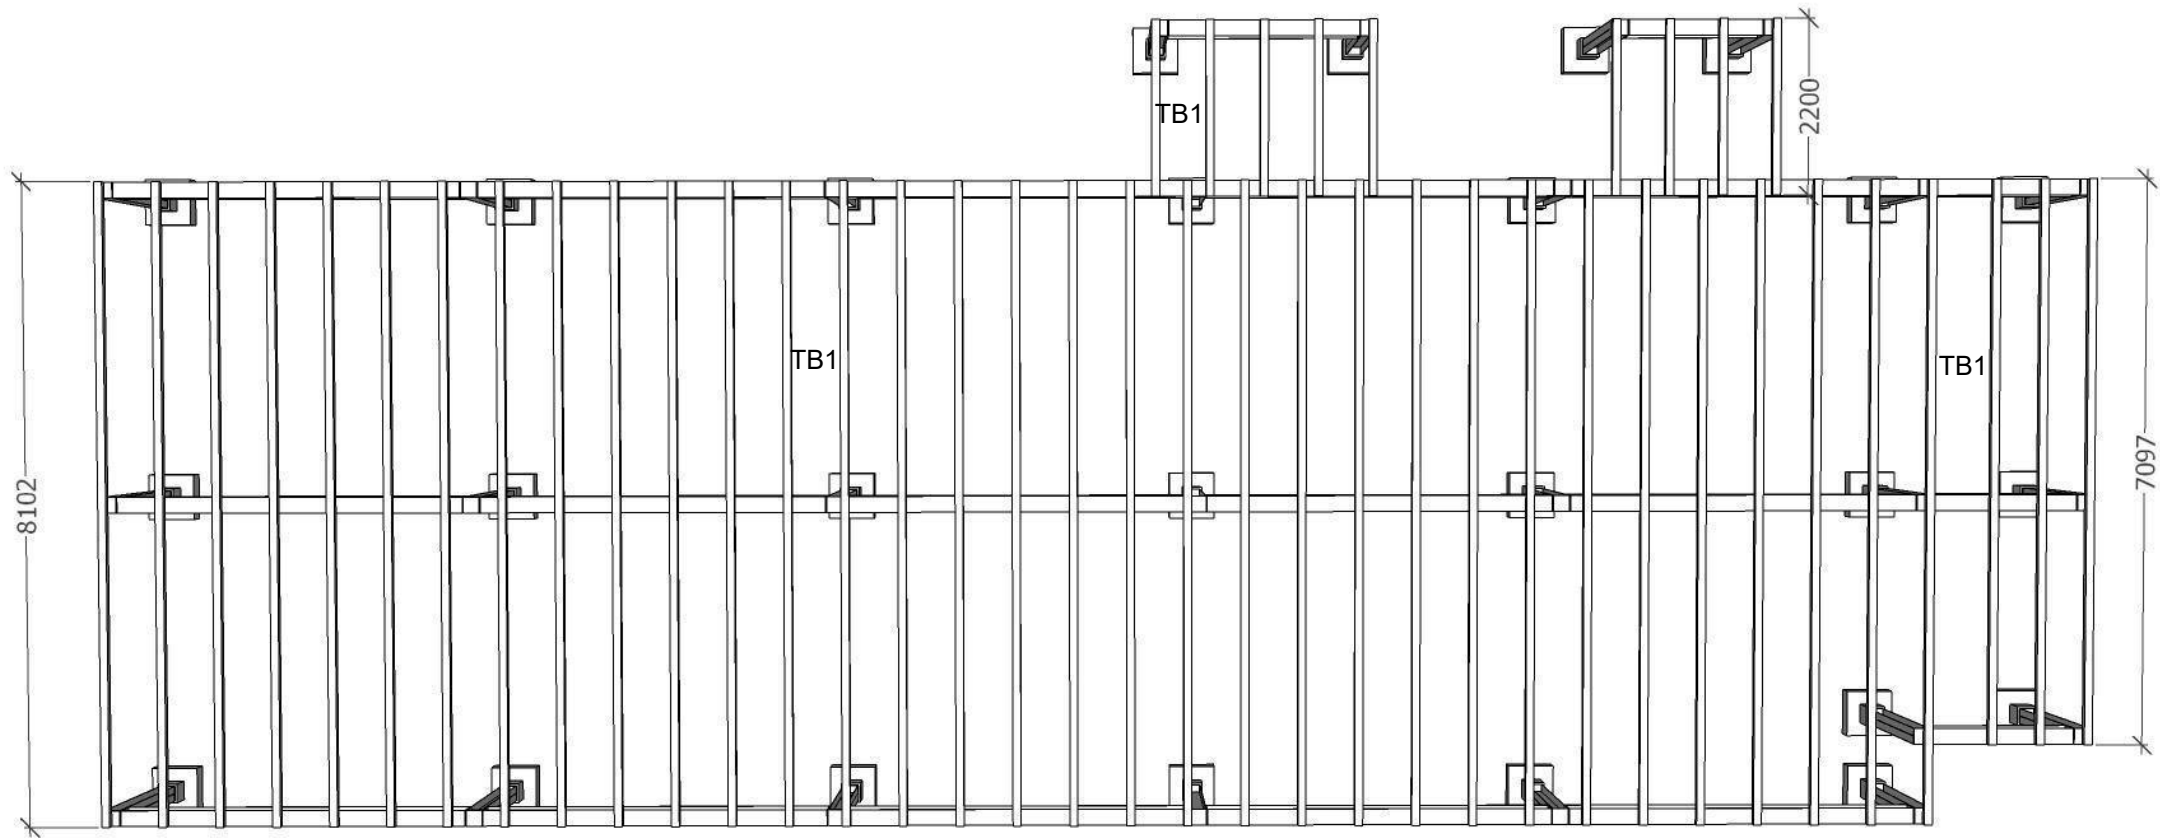


TB1 Floor beams - length


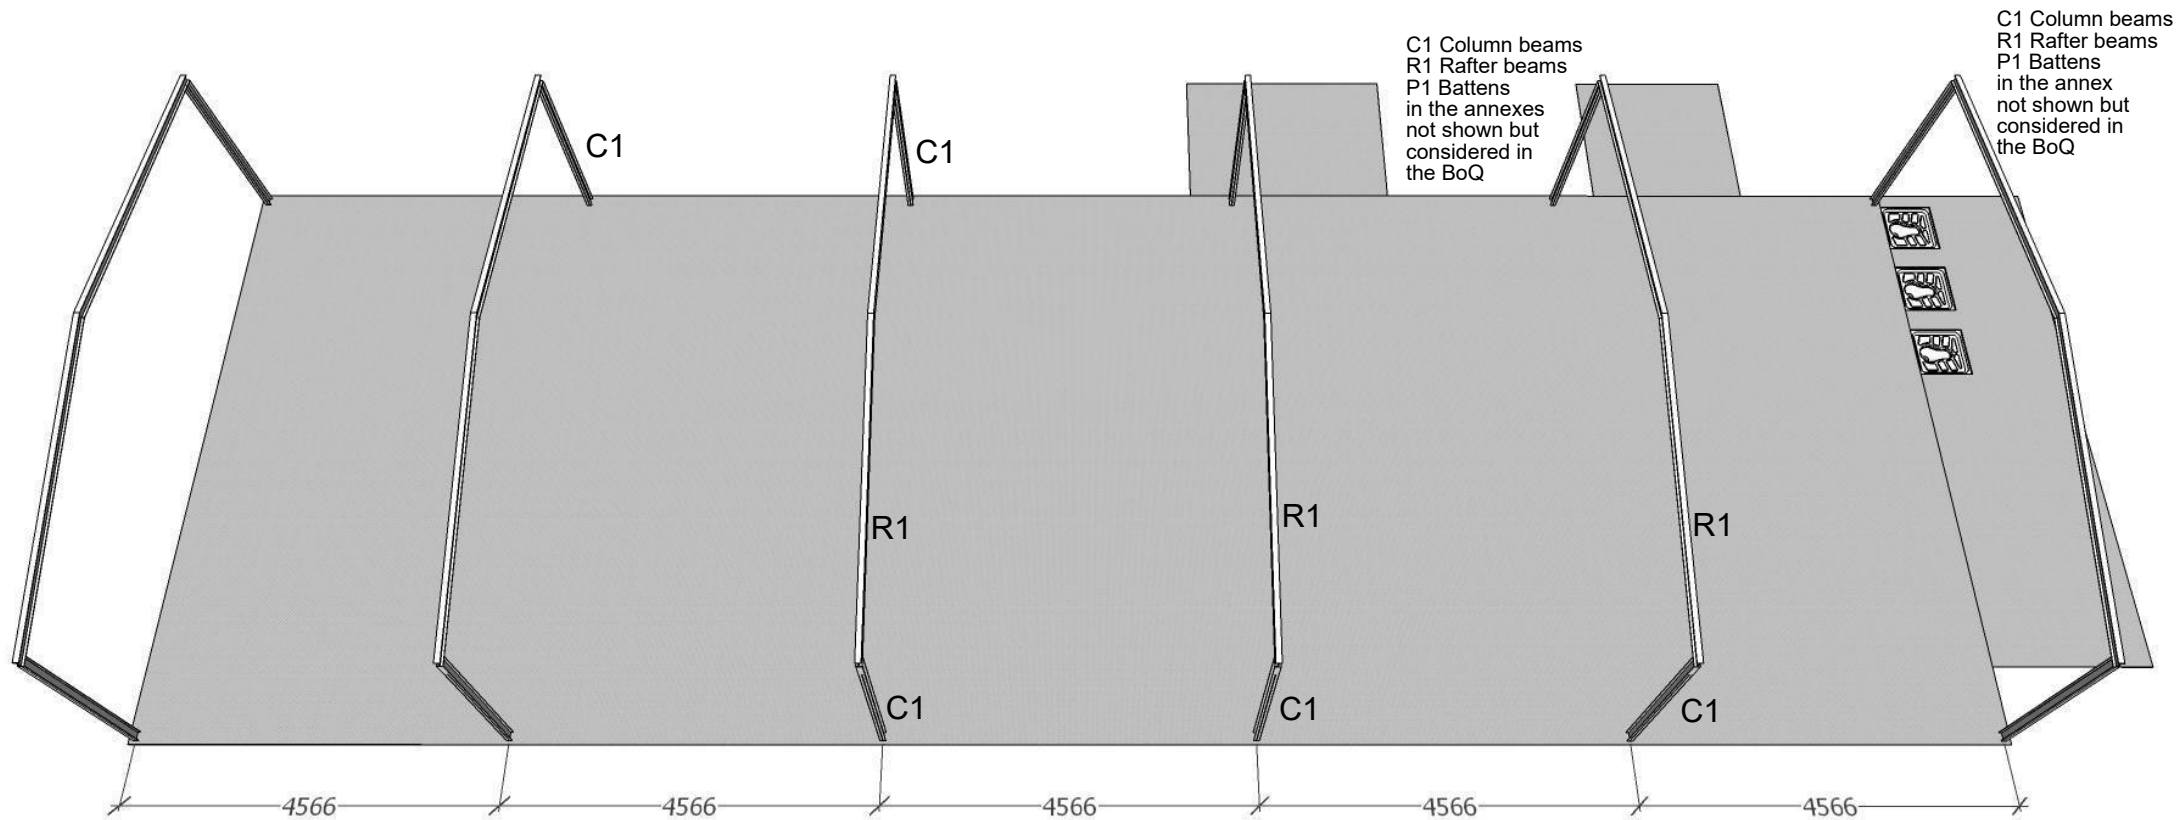


3D perspective view of the roof structure showing the arrangement of column beams (C1), rafter beams (R1), and battens (P1). Dimensions include a total width of 8002, a total height of 3454, and a total length of 4063. The roof is supported by a series of vertical column beams (C1) and horizontal rafter beams (R1) connected by battens (P1). The floor area is shaded dark grey.


* Superstructure

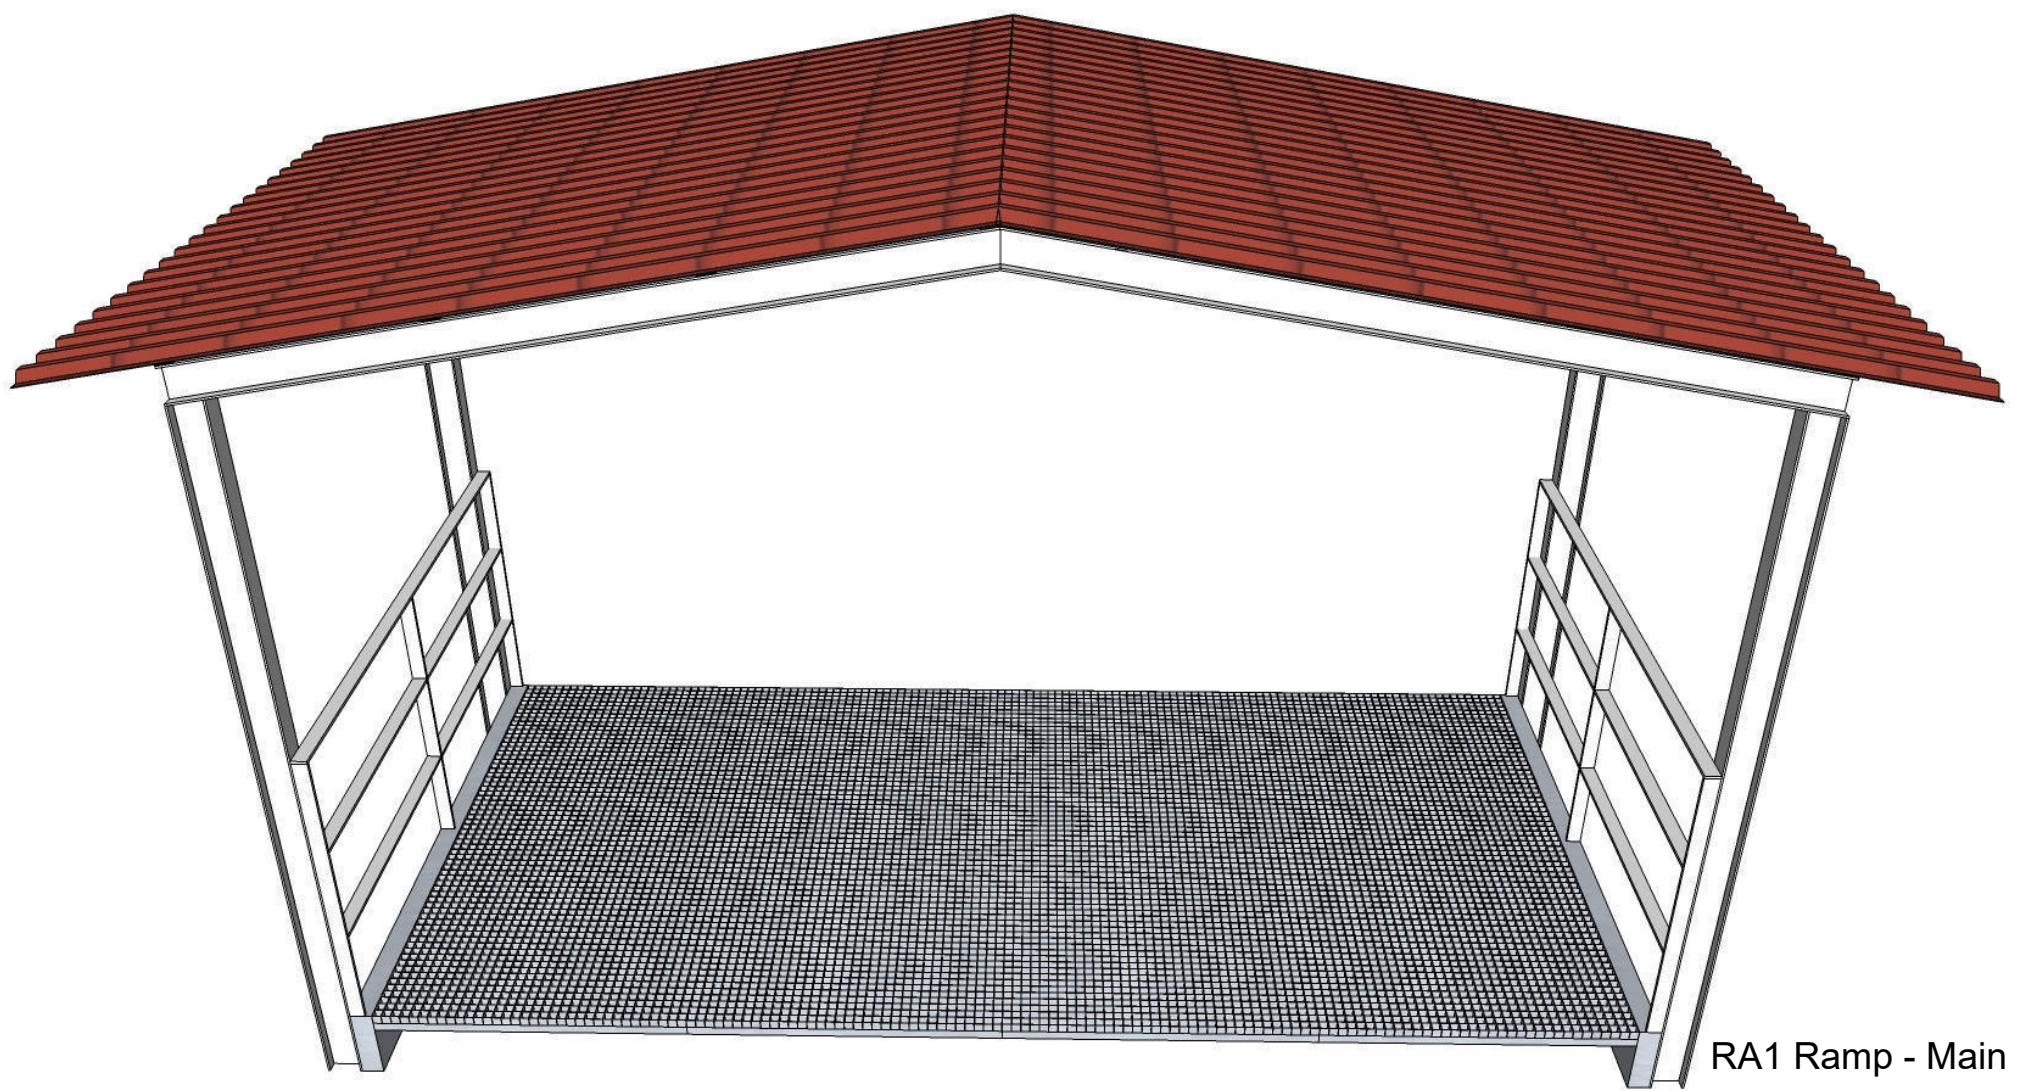


RA1 Ramp - Main entry

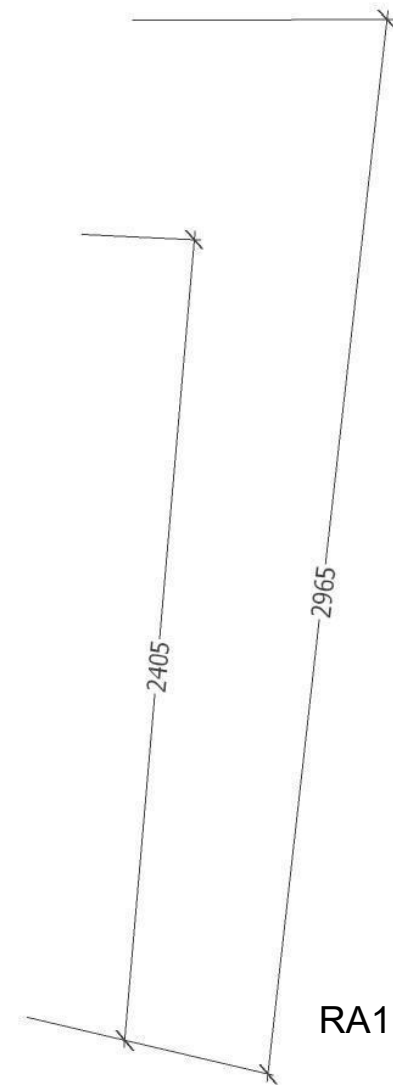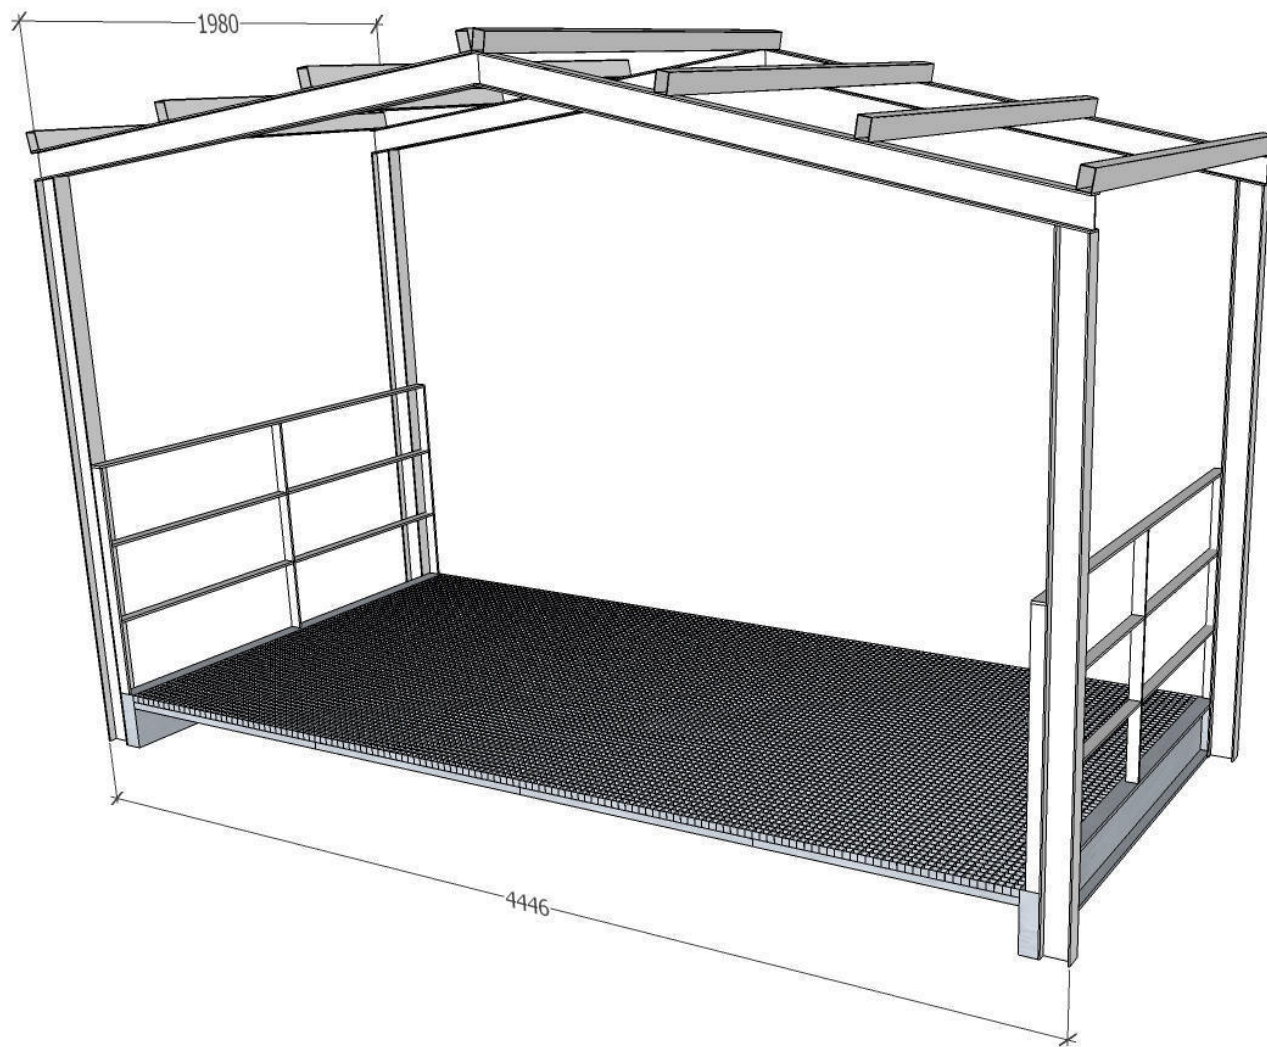

RA1 Ramp - Main entry

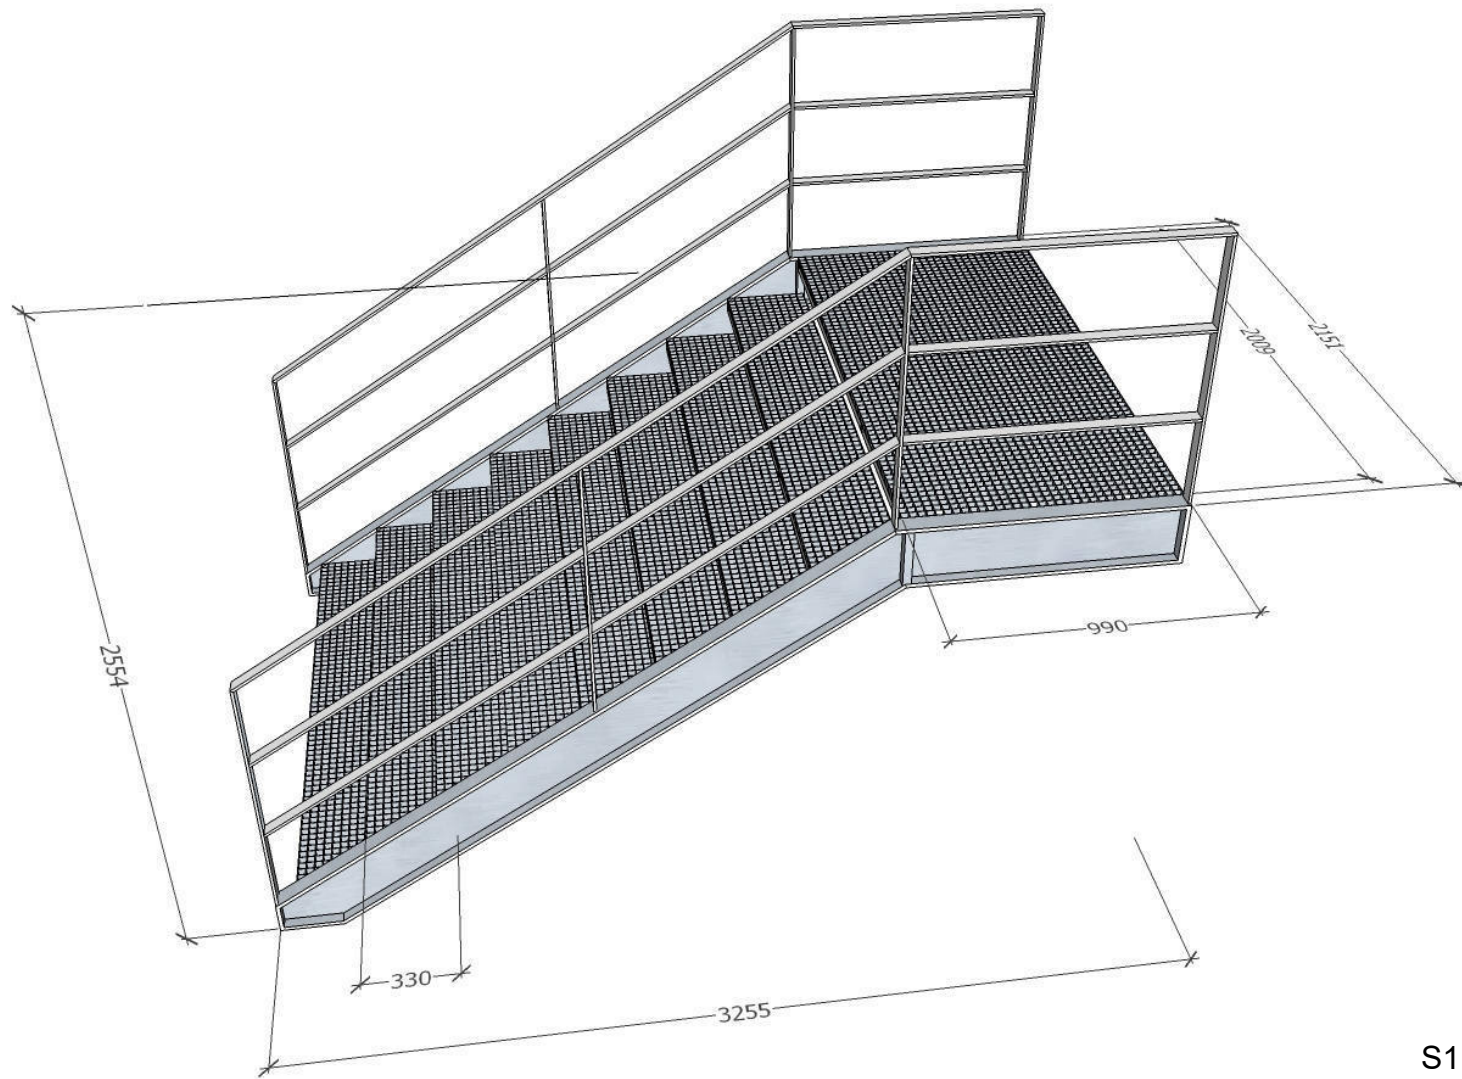

S1 Staircase - right side

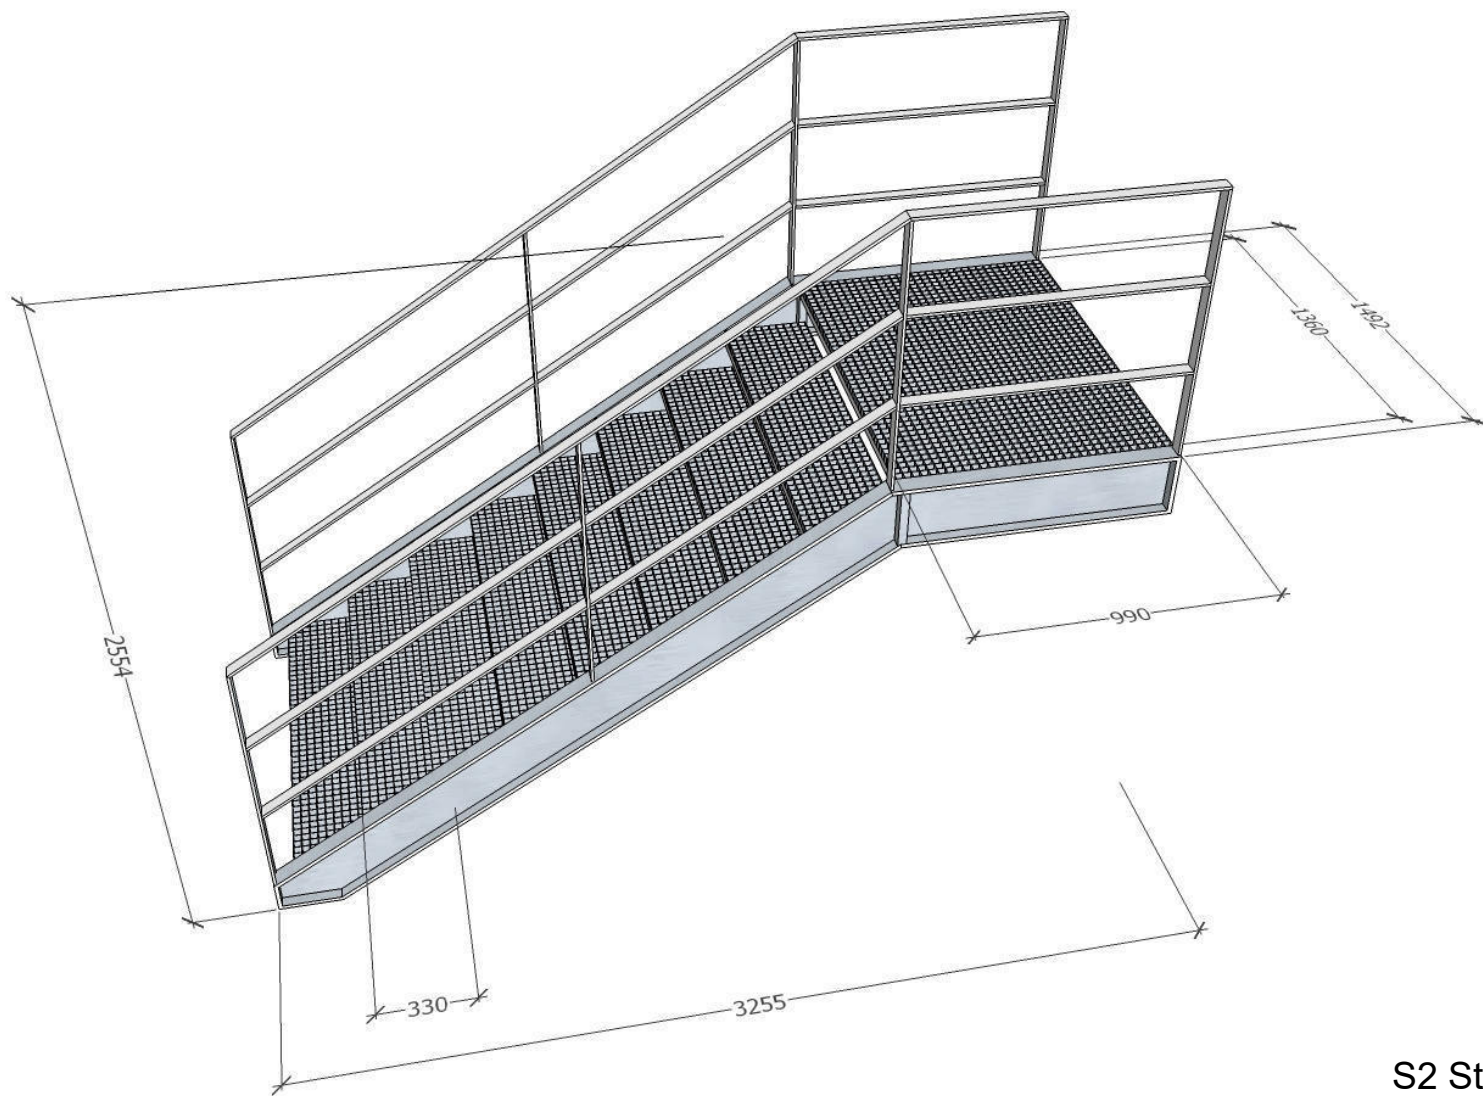

S2 Staircase - left side