



Details of ring—slab soak well

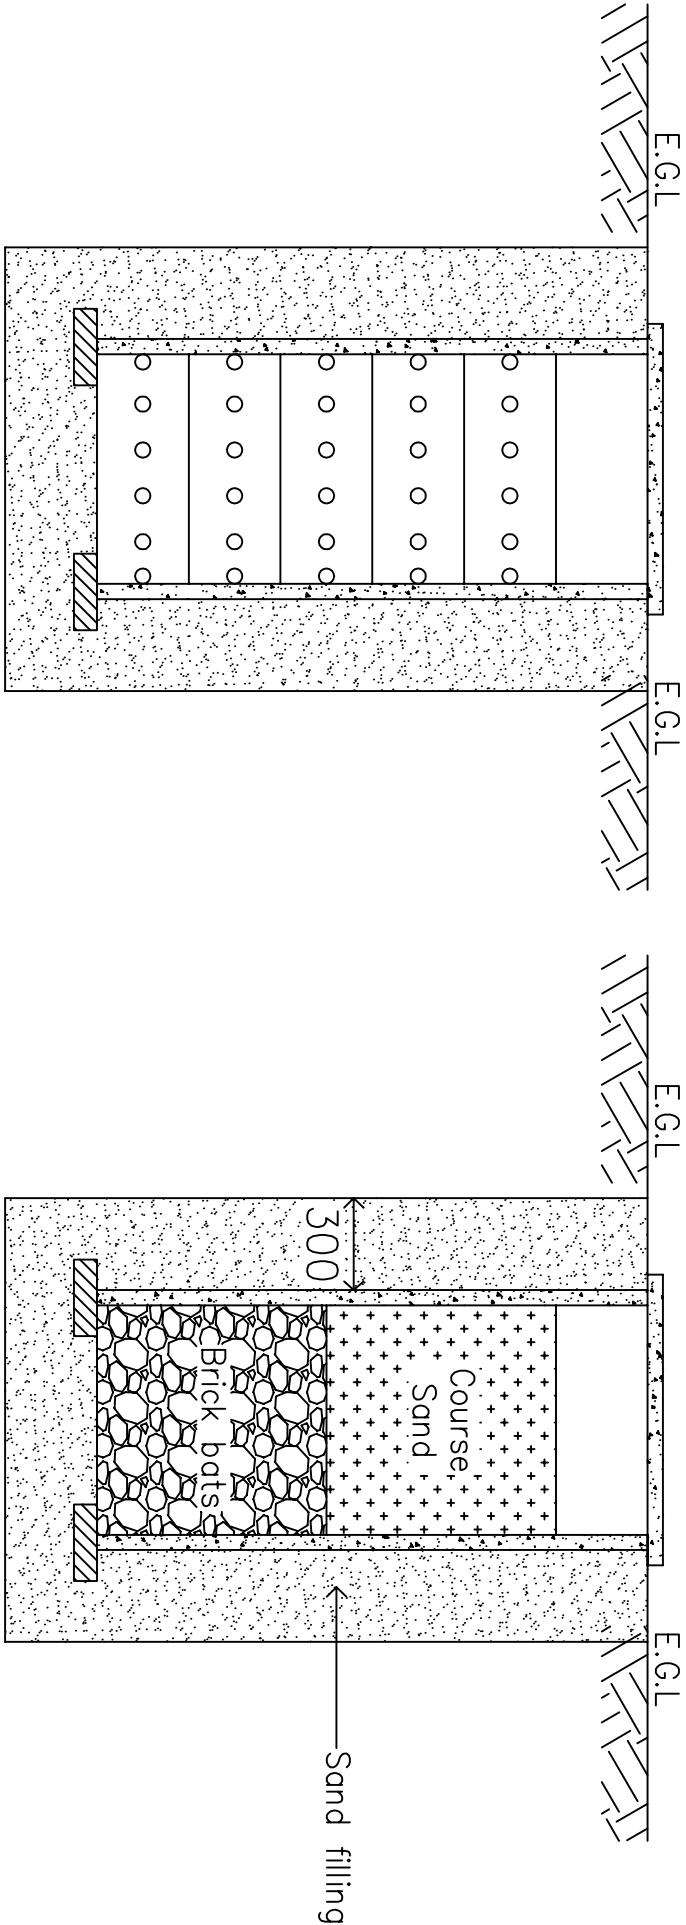


Side view

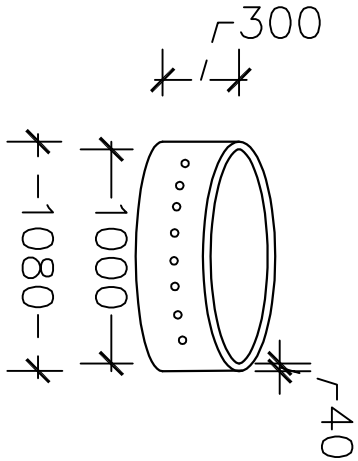

Ring Detail

Section

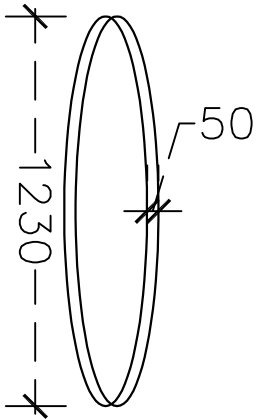

Slab Detail